


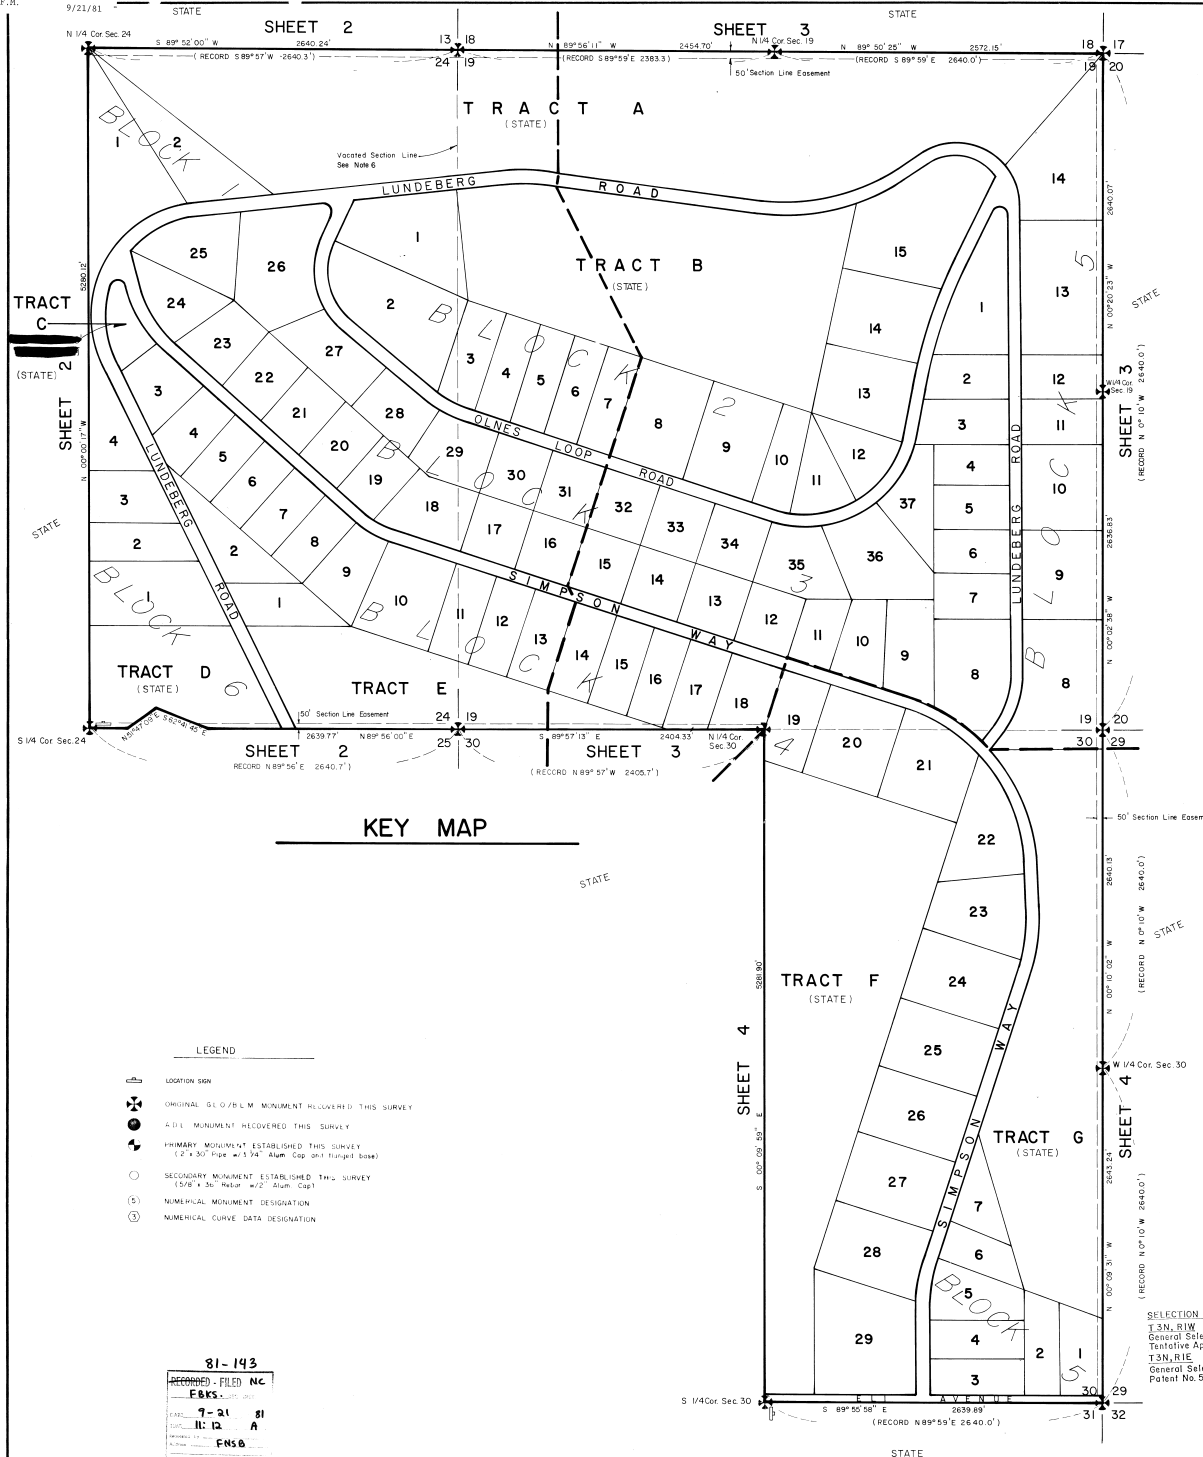

KEY MAP

LEGEND

- LOCATION SIGN
- ORIGINAL S.O.B./B.M. MONUMENT RECOVERED THIS SURVEY
- ADJ. MONUMENT RECOVERED THIS SURVEY
- PRIMARY MONUMENT ESTABLISHED THIS SURVEY (2" x 30" Pipe w/3/4" Alum. Cap and flanged base)
- SECONDARY MONUMENT ESTABLISHED THIS SURVEY (5/8" x 36" Rebar w/2" Alum. Cap)
- NUMERICAL MONUMENT DESIGNATION
- NUMERICAL CURVE DATA DESIGNATION


81-143
 RECORDED - FILED NC
 FBKS
 7-21-81
 II: 12 A
 FNSB

SHEET No.	DESCRIPTION
1	Vicinity Map
1	Drawing of entire subdivision
1	Index Chart
2	Blk 1, Lots 1 & 2
2	Blk 2, Lots 1-7
2	Blk 3, Lots 16-31
2	Blk 4, Lots 1-33
2	Blk 6, Lots 1-4
2	Tracts A, B, C, D & E
3	Blk 2, Lots 8-15
3	Blk 3, Lots 1-15 & Lots 32-37
3	Blk 4, Lots 14-18
3	Blk 5, Lots 8-14
3	Tracts A, B & E
4	Blk 4, Lots 19-29
4	Blk 5, Lots 1-7
4	Tracts F & G
4	Basis of Bearing
4	Basis of Coordinates
5	Curve Data Chart
5	Notes
5	Bearing Tree Data
5	Acresage Summary
5	Typicals, Primary & Secondary Monuments
5	Typicals Bearing Tree Tag
5	Certificates

SELECTION INFORMATION
 T3N, R1W
 General Selection 566
 Tentative Approval dated 8-12-64
 T3N, R1E
 General Selection 1104
 Patent No. 50-65-0026 dated 7-30-65




1 Meter = 3.280835 SURVEY FEET
 1 Hectare = 2.47104 ACRES
 1 Acre = 0.4047 HECTARE

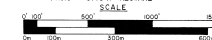


DATE OF SURVEY August 3, 1980
 BY: [Signature]
 NAME OF SURVEYOR R.W. CONSULTANTS
 201 5th Street
 FAIRBANKS, ALASKA 99701
 STATE OF ALASKA
 DEPARTMENT OF NATURAL RESOURCES
 DIVISION OF TECHNICAL SERVICES
 ANCHORAGE, ALASKA
 L.A.S. No. 0205-B1-13
 ALASKA STATE LAND SURVEY No. 80-178
 A PLAT OF
 OLNES EAST SUBDIVISION
 WITHIN
 SECTION 24 T3N, R1W & SECTIONS 19 & 30 T3N R1E, PM
 DRAWN BY: TSM
 DATE: July, 1981
 CHECKED BY: [Signature]
 SCALE: 1" = 400'

OLNES EAST SUBDIVISION



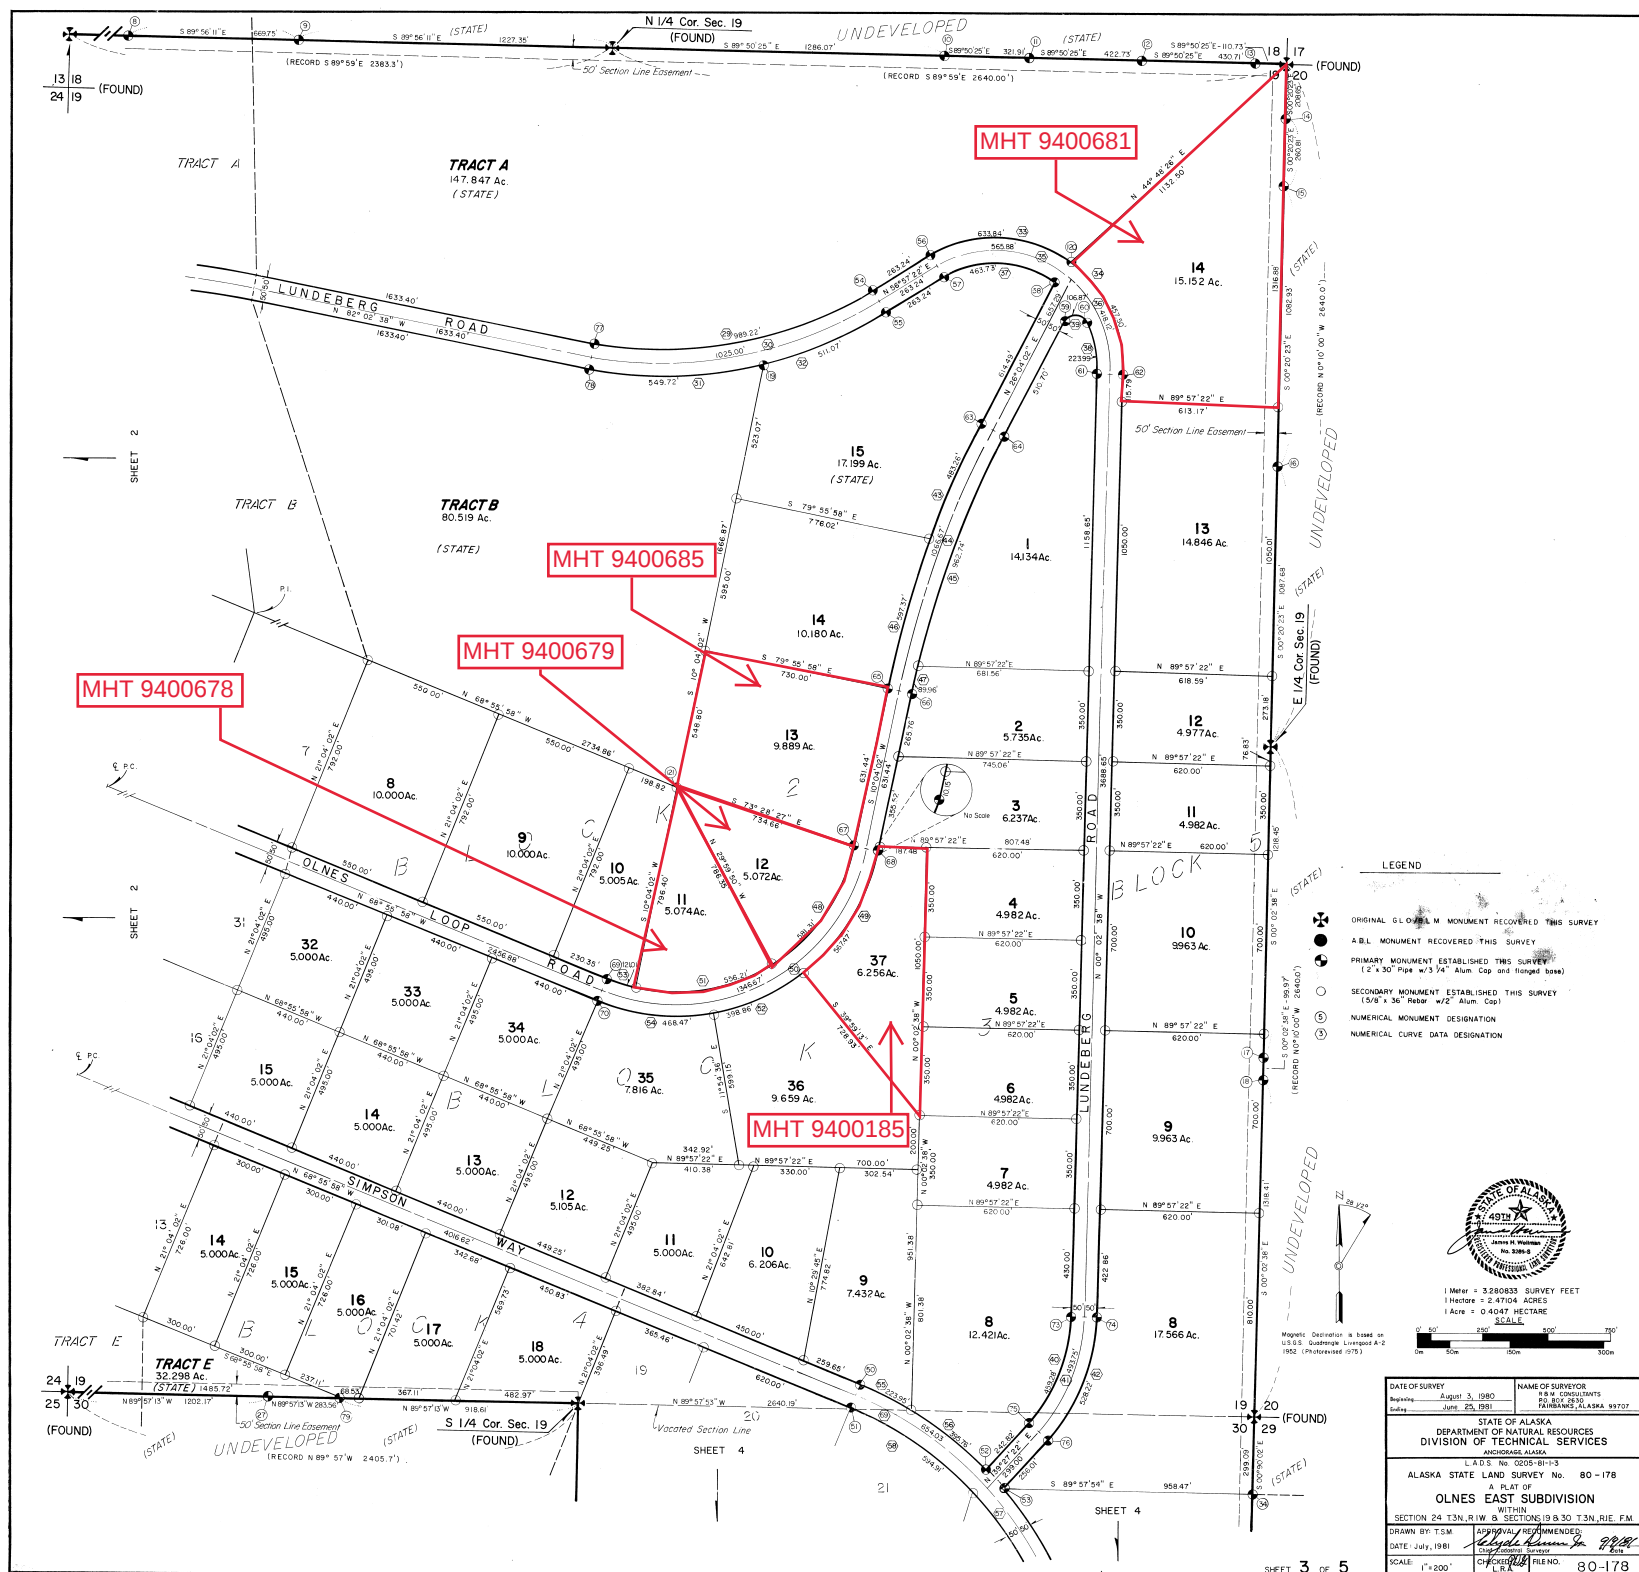

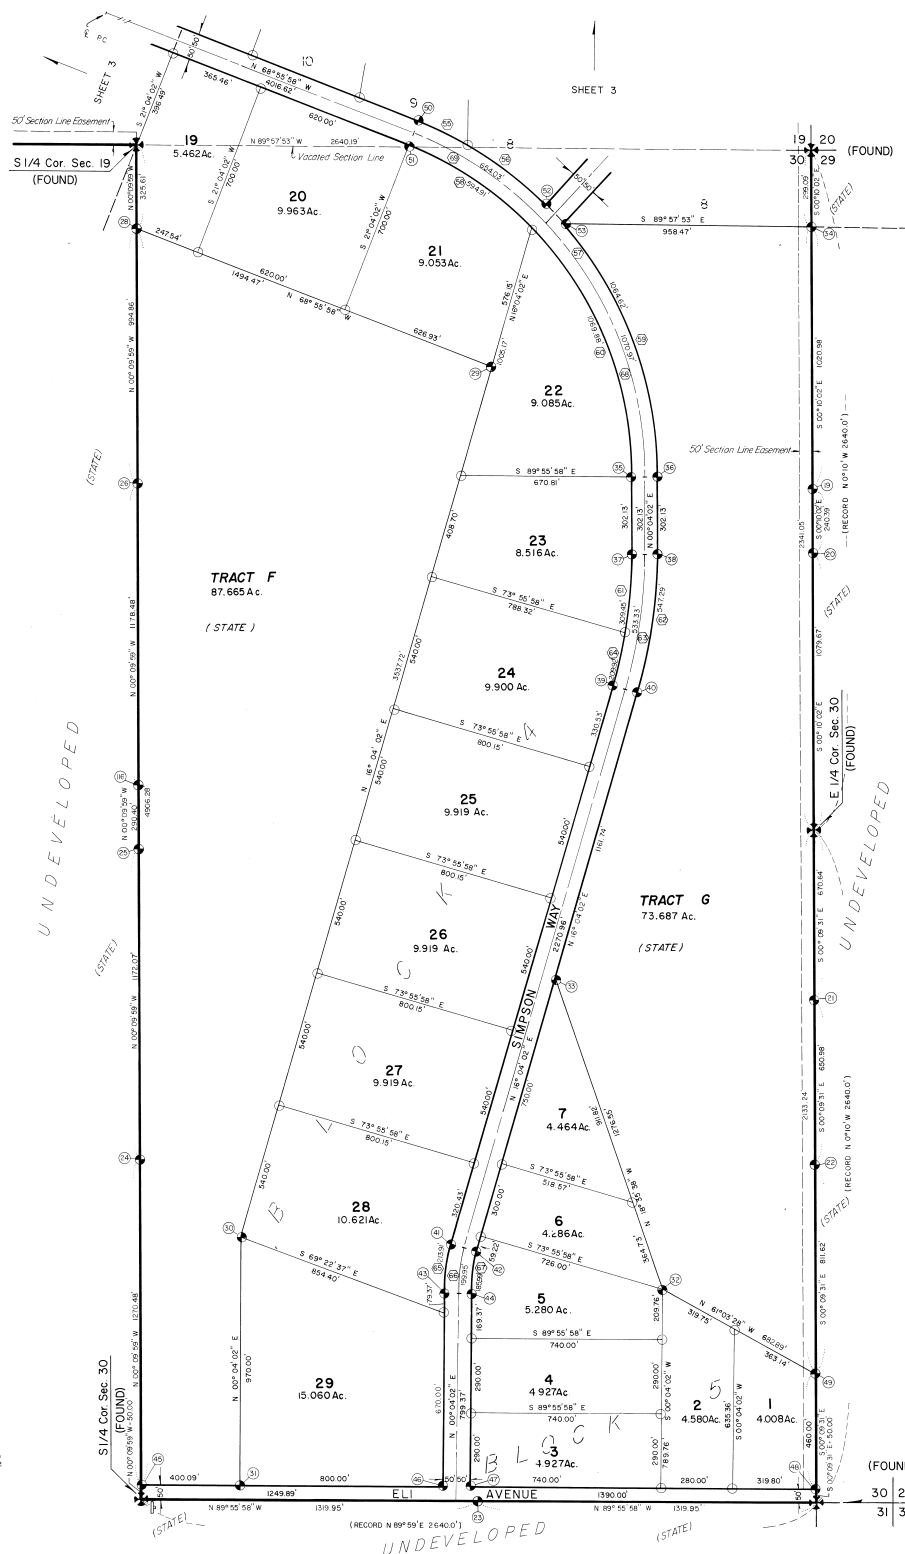


S. 1/4 Cor. Sec. 24 T14N, R14W, E1M Lat. = 65°03'57.533" Long. = 147°29'27.427" Alaska State Plane Zone 3 X = 244,312.949 Feet Y = 4,007,573.387 Feet Δ = -1°20'11.495" S.F. = 0.999487445 U.T.M. Zone 6 W = 7,235,776.213 M. N = 469,064.567 Convergence = -0°35'46.785" S.F. = 0.99961172	
S.E. Cor. Sec. 24 T14N, R14W, E1M Lat. = 65°03'57.563" Long. = 147°29'25.878" Alaska State Plane Zone 3 X = 244,751.821 Feet Y = 4,007,588.145 Feet Δ = -1°20'15.975" S.F. = 0.9995292 U.T.M. Zone 6 W = 7,235,768.880 M. N = 469,068.822 M. Convergence = -0°34'50.972" S.F. = 0.99961111	
VADM CHOTAM (1841) BASIS OF ORIGIN Lat. = 65°03'55.616" Long. = 147°22'14.146" Alaska State Plane Zone 3 U.T.M. Coordinates Zone 6 X = 288,366.37 Feet Y = 4,044,285.74 Feet Δ = -1°14'34.185" S.F. = 0.9995092	
VADM 1206 (1850) Lat. = 64°59'21.458" Long. = 147°09'51.496" Alaska State Plane Zone 3 X = 319,742.28 Feet Y = 4,037,827.46 Feet	

HORIZONTAL CONTROL DATA

LEGEND

- LOCATION SIGN
- ORIGINAL GLOZHL M MONUMENT RECOVERED THIS SURVEY
- ADL MONUMENT RECOVERED THIS SURVEY
- PRIMARY MONUMENT ESTABLISHED THIS SURVEY
(1" x 30" Pipe w/3/4" Alum Cap and Flanged Base)
- SECONDARY MONUMENT ESTABLISHED THIS SURVEY
(1/2" x 36" Rebar w/2" Alum Cap)
- NUMERICAL MONUMENT DESIGNATION
- NUMERICAL CURVE DATA DESIGNATION

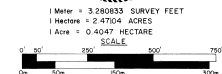

DATE OF SURVEY August 3, 1980	NAME OF SURVEYOR R.M. COVINGTON JULY 25, 1981
STATE OF ALASKA DEPARTMENT OF NATURAL RESOURCES DIVISION OF TECHNICAL SERVICES ANCHORAGE, ALASKA	
L.A.D.S. No. 0005-B1-1-3 ALASKA STATE LAND SURVEY No. 80-178 A PLAT OF OLNE EAST SUBDIVISION WITHIN SECTION 24 T.14N. R.14W. S.24E. ALASKA DRAWN BY T.S.M.	
DATE: July, 1981	APPROVED: [Signature]
SCALE: 1" = 200'	CHECKED: [Signature] FILE NO. 80-178

