



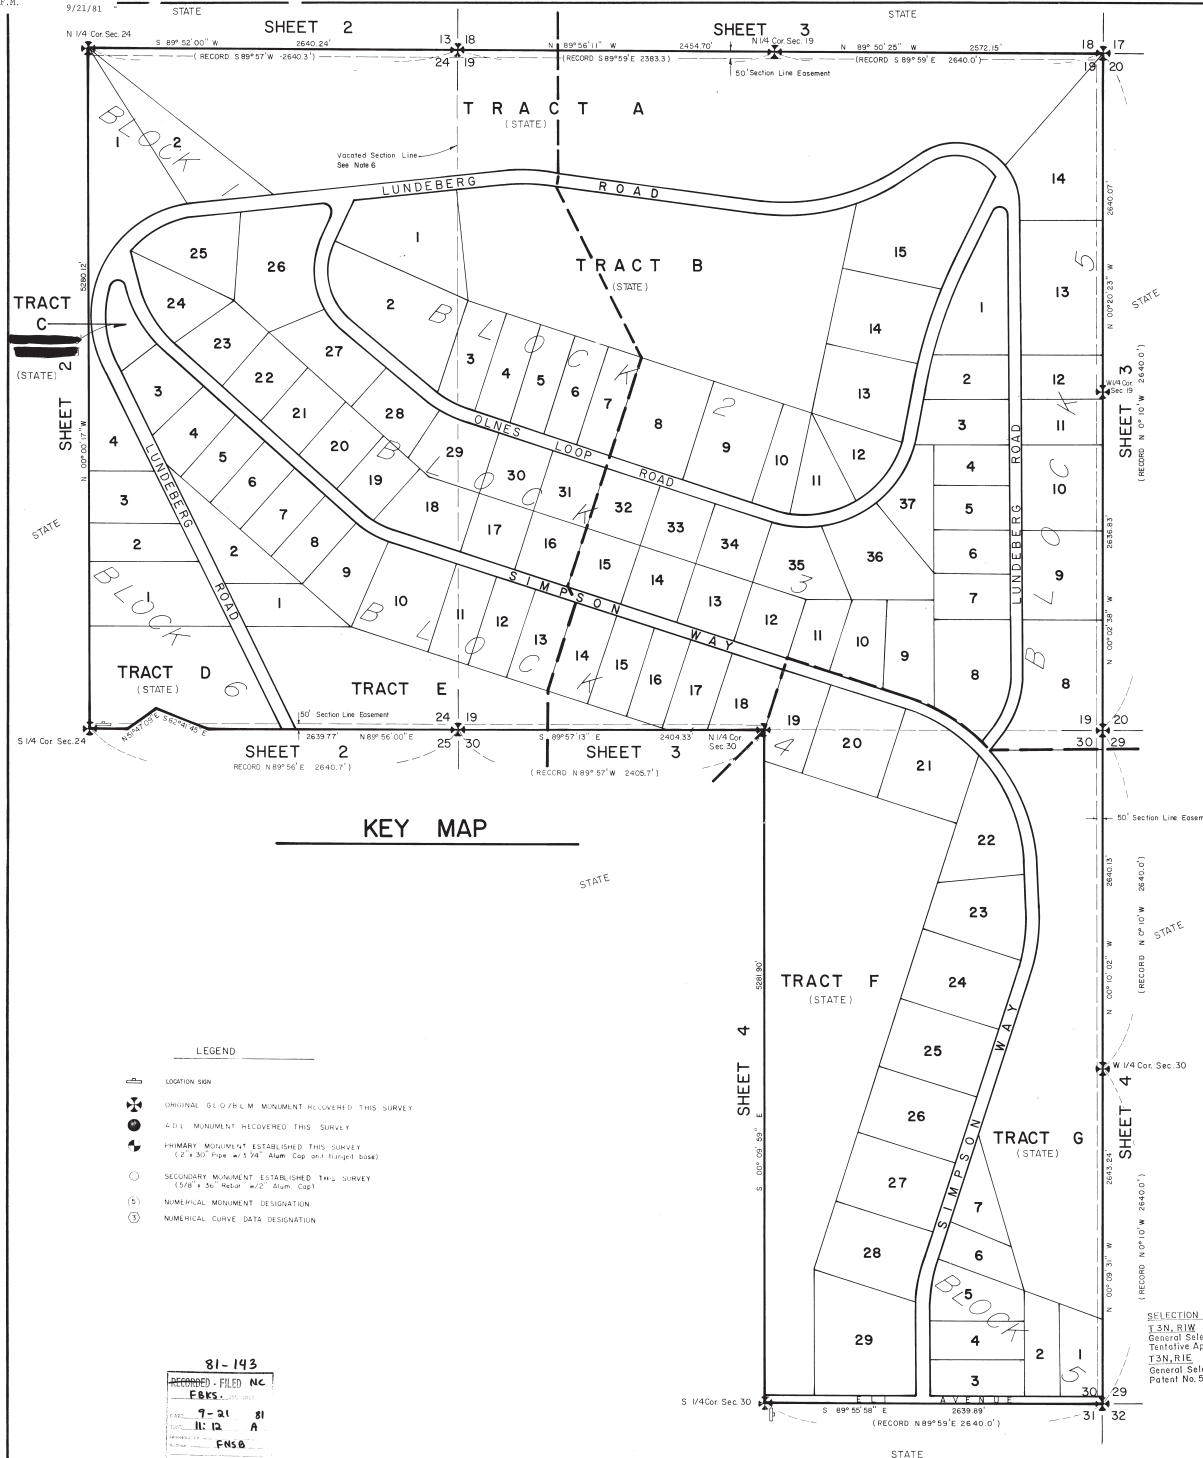

SHEET No.	DESCRIPTION
1	Vicinity Map
1	Drawing of entire subdivision
1	Index Chart
2	Blk 1, Lots 1 & 2
2	Blk 2, Lots 1-7
2	Blk 3, Lots 16-31
2	Blk 4, Lots 1-33
2	Blk 6, Lots 1-4
2	Tracts A, B, C, D & E
3	Blk 2, Lots 8-15
3	Blk 3, Lots 1-15 & Lots 32-37
3	Blk 4, Lots 14-18
3	Blk 5, Lots 8-34
3	Tracts A, B & E
4	Blk 4, Lots 19-29
4	Blk 5, Lots 1-7
4	Tracts F & G
4	Basics of Bearing
4	Basics of Coordinates
5	Curve Data Chart
5	Notes
5	Bearing Tree Data
5	Acresage Summary
5	Typicals, Primary & Secondary Monuments
5	Typicals Bearing Tree Tag
5	Certificates

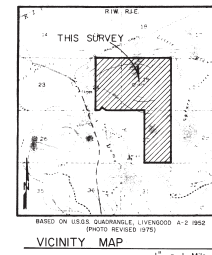

INDEX

KEY MAP

- LEGEND
- LOCATION SIGN
 - ORIGINAL S.O./B.M. MONUMENT RECOVERED THIS SURVEY
 - 4-1/2" MONUMENT RECOVERED THIS SURVEY
 - PRIMARY MONUMENT ESTABLISHED THIS SURVEY (2 x 30" Pipe w/3/4" Alum Cap and Flanged base)
 - SECONDARY MONUMENT ESTABLISHED THIS SURVEY (15/8" x 36" Rebar w/2" Alum Cap)
 - NUMERICAL MONUMENT DESIGNATION
 - NUMERICAL CURVE DATA DESIGNATION

81-143
RECORDED - FILED NC
FBKS
7-21 81
11-12 A
FNSB


SELECTION INFORMATION
T3N, R12E
General Selection 566
Tentative Approval dated 8-12-84
T3N, R12E
General Selection 1104
Patent No. 50-65-0026 dated 7-30-65




1 Meter = 3.280833 SURVEY FEET
1 Hectare = 2.47104 ACRES
1 Acre = 0.4047 HECTARE
SCALE
0 500 1000 2000

DATE OF SURVEY August 3, 1980 Ending June 25, 1981	NAME OF SURVEYOR R.W. CONSULTANTS P.O. BOX 1540 FARMERSBURG, ALASKA 99707
STATE OF ALASKA DEPARTMENT OF NATURAL RESOURCES DIVISION OF TECHNICAL SERVICES ANCHORAGE, ALASKA	
C.L.S. No. 0205-81-1-3	
ALASKA STATE LAND SURVEY No. 80-178	
A PLAT OF OLNES EAST SUBDIVISION WITHIN SECTION 24 T3N, R12E & SECTIONS 19 & 30 T3N, R12E, FM	
DRAWN BY TSM DATE: July, 1981	APPROVED BY [Signature] DATE: [Signature] SCALE: 1" = 400'
FILE NO. 80-178	

OLNES EAST SUBDIVISION

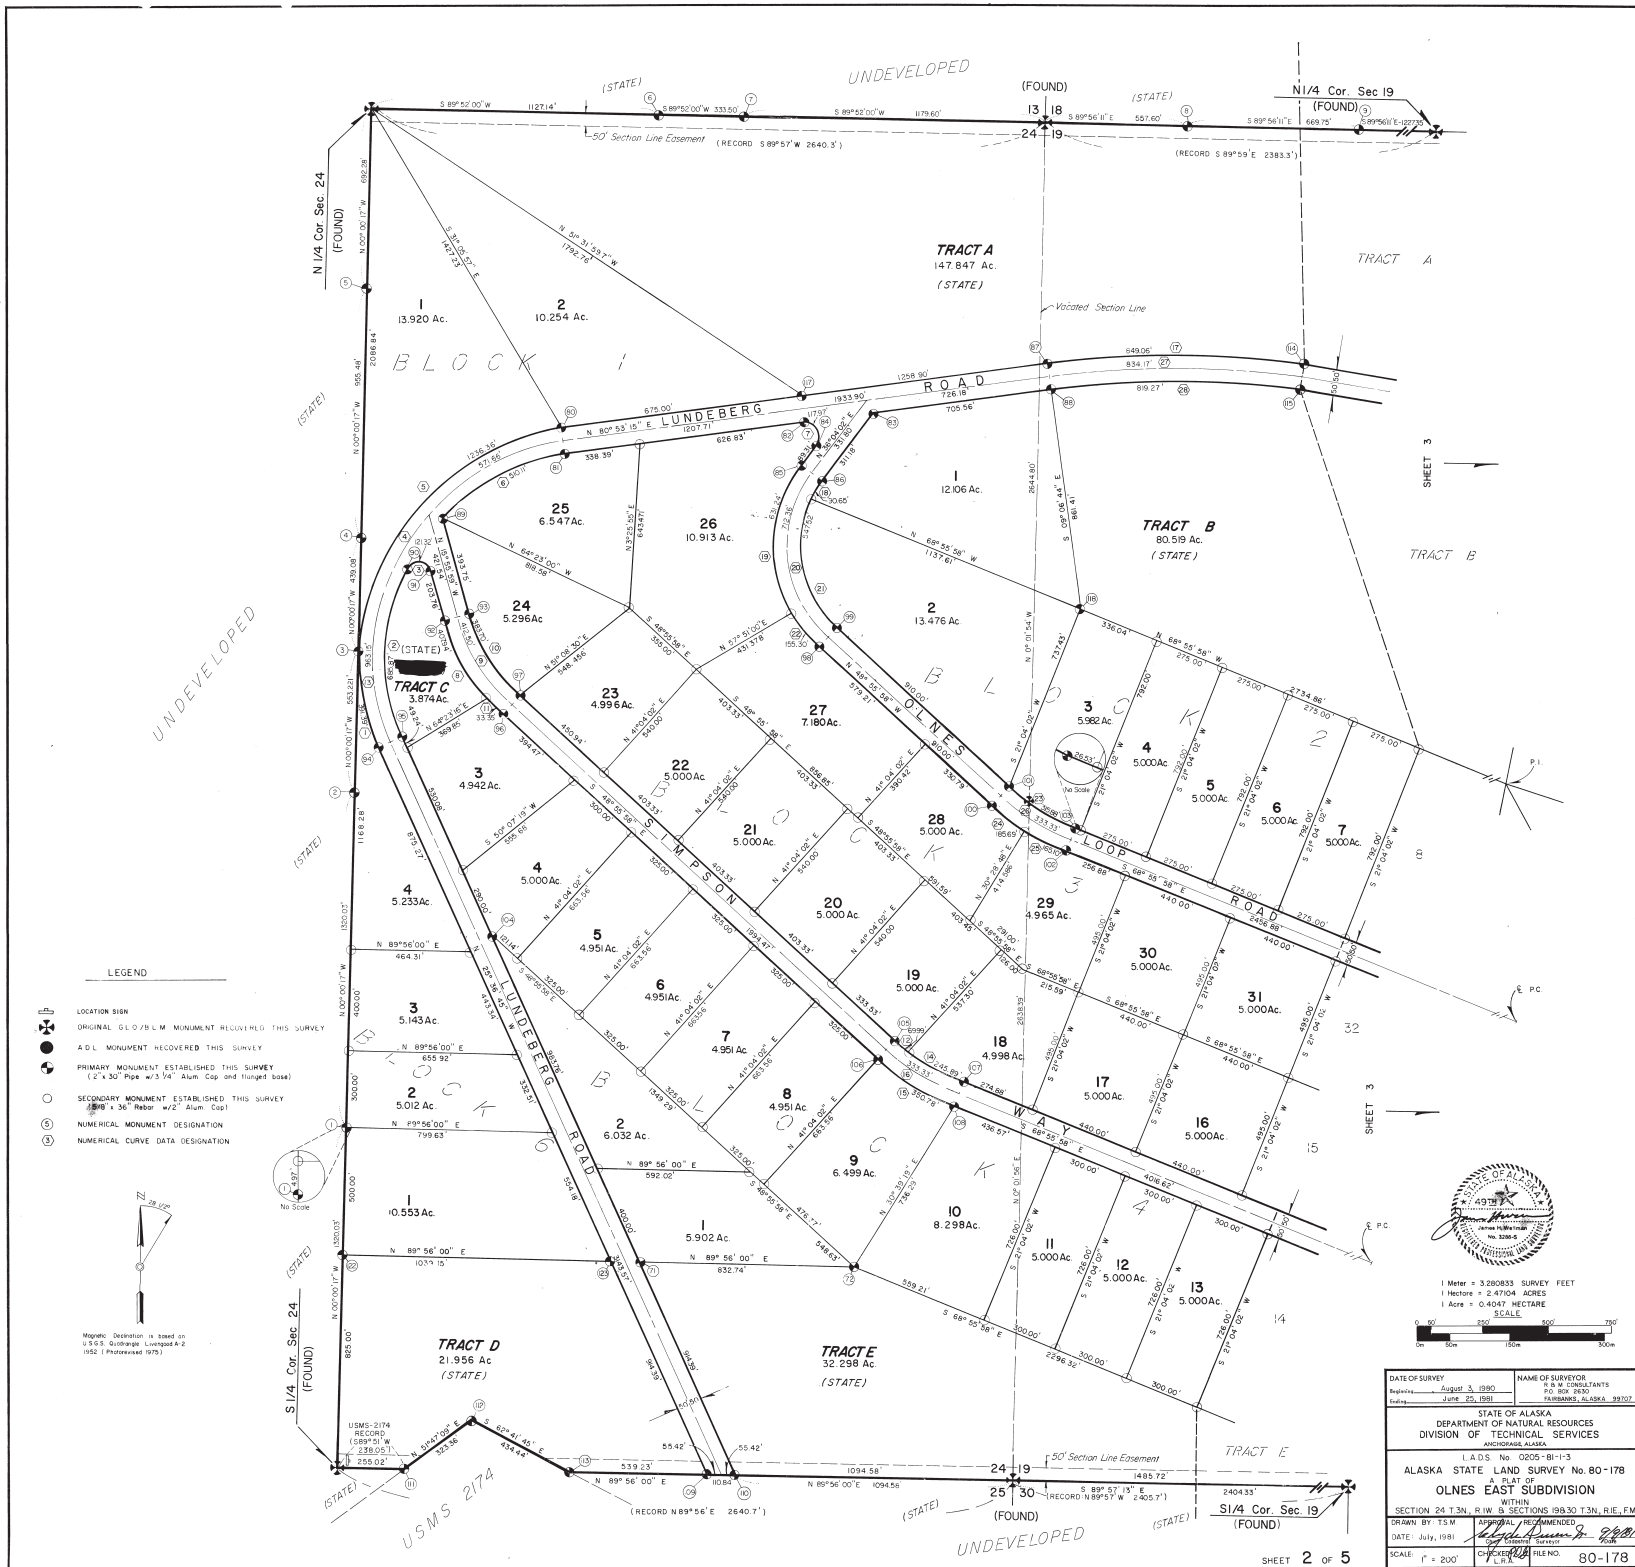

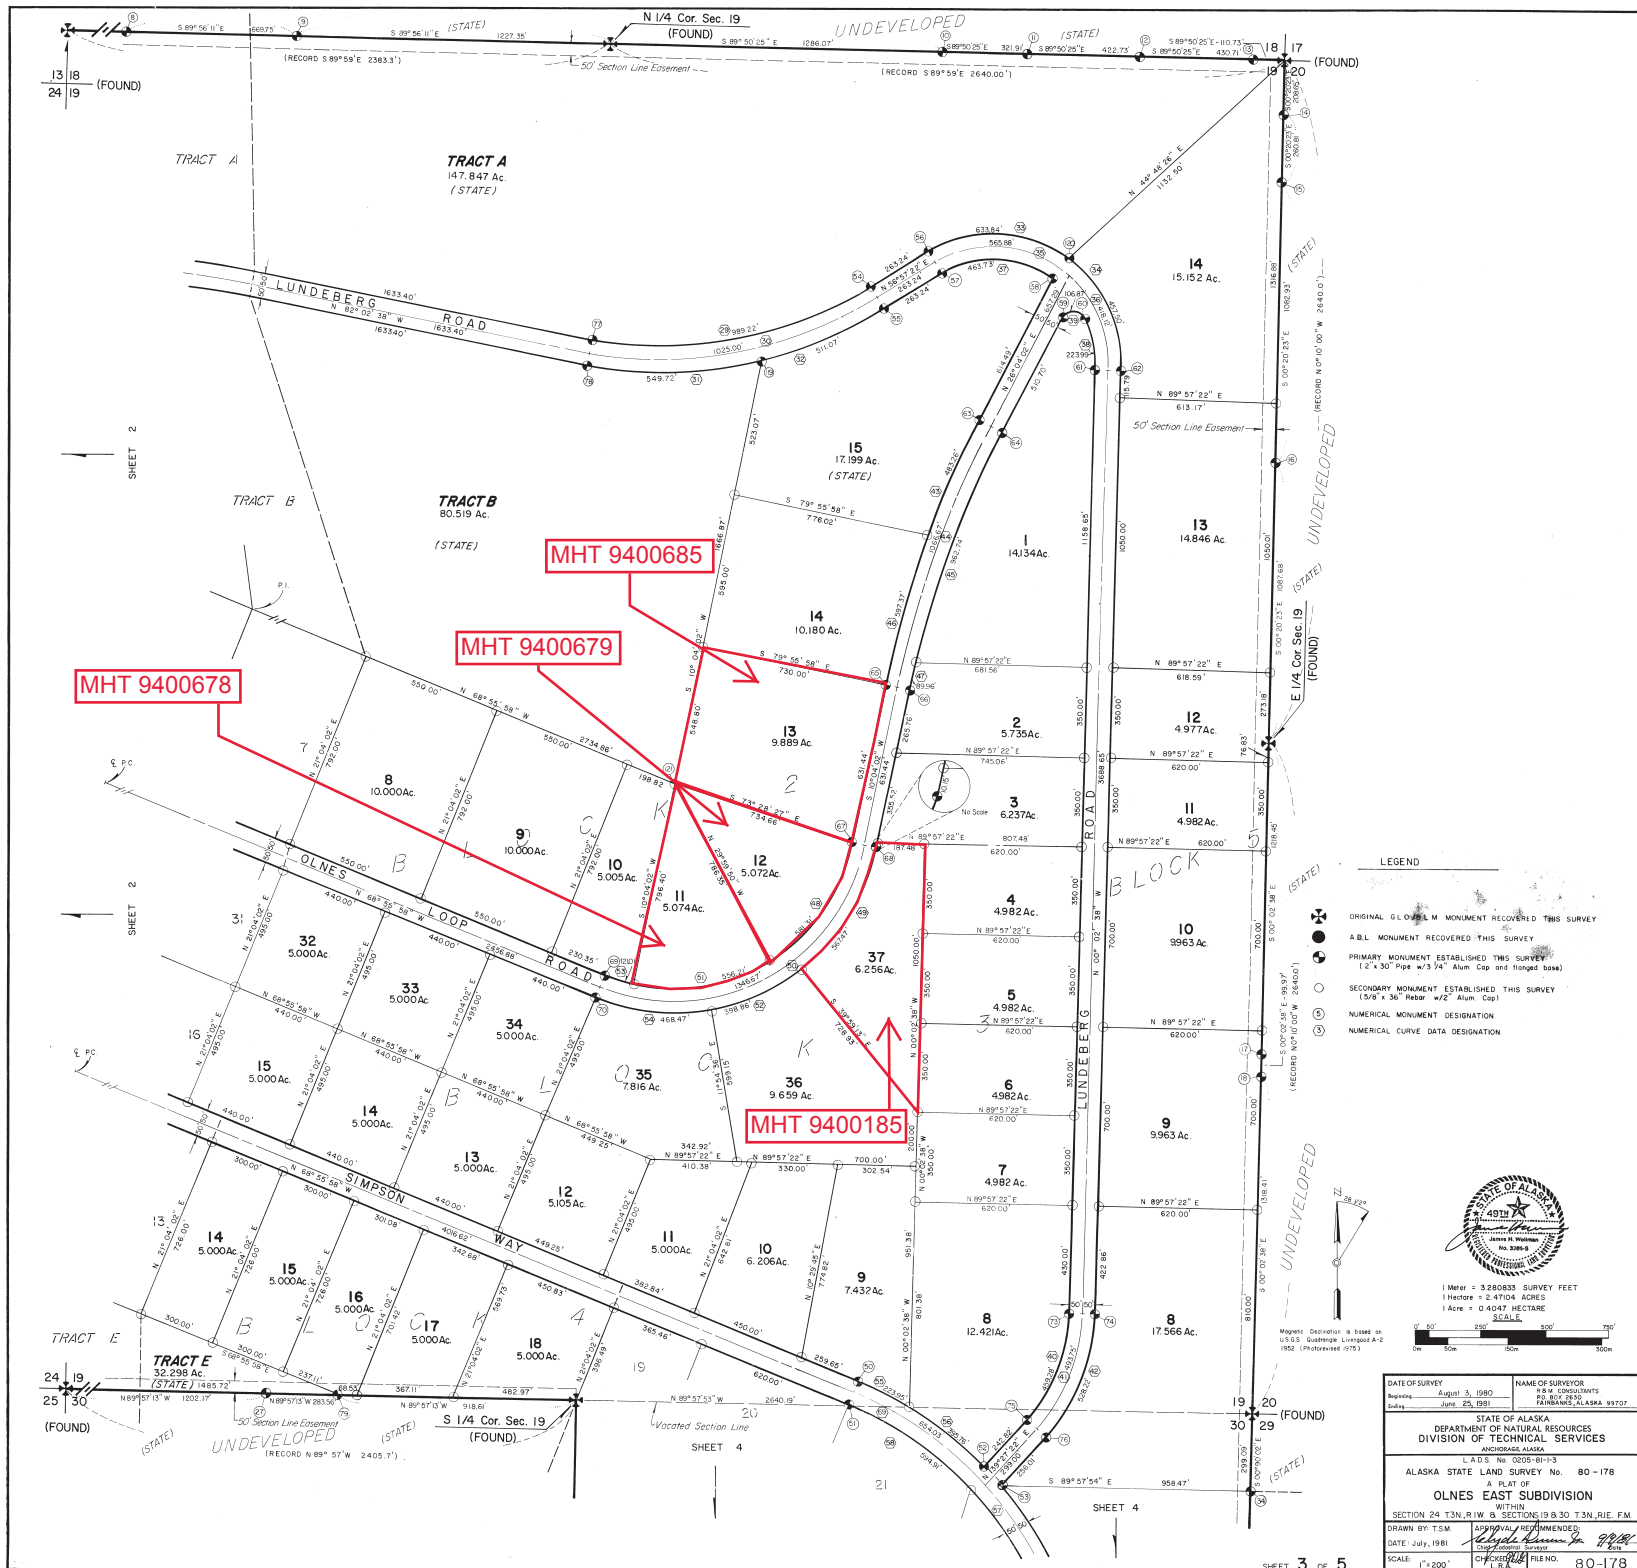

- LEGEND
- ORIGINAL G.L.O.M. MONUMENT RECOVERED THIS SURVEY
 - A.B.L. MONUMENT RECOVERED THIS SURVEY
 - PRIMARY MONUMENT ESTABLISHED THIS SURVEY
(2" x 30" Pipe w/3 1/4" Alum Cap and Flanged base)
 - SECONDARY MONUMENT ESTABLISHED THIS SURVEY
(5/8" x 36" Rod w/2" Alum Cap)
 - NUMERICAL MONUMENT DESIGNATION
 - NUMERICAL CURVE DATA DESIGNATION




1 Meter = 3.28083 SURVEY FEET
1 Hectare = 2.47104 ACRES
1 Acre = 0.4047 HECTARE

SCALE

0 100 200 300

DATE OF SURVEY August 3, 1980	NAME OF SURVEYOR R.W. CONSULTANTS PO BOX 2540 FAIRBANKS, ALASKA 99707
Survey June 25, 1981	
STATE OF ALASKA DEPARTMENT OF NATURAL RESOURCES DIVISION OF TECHNICAL SERVICES ANCHORAGE, ALASKA	
L.A.D.S. No. 0205-BH-13	
ALASKA STATE LAND SURVEY No. 80-178	
A PLAT OF OLNES EAST SUBDIVISION WITHIN	
SECTION 24 T3N, R1W & SECTIONS 19 & 30 T3N, R1E, F.M.	
DRAWN BY: TSM	APPROVED BY: [Signature]
DATE: July, 1981	DATE: [Signature]
SCALE: 1"=200'	FILE NO. 80-178

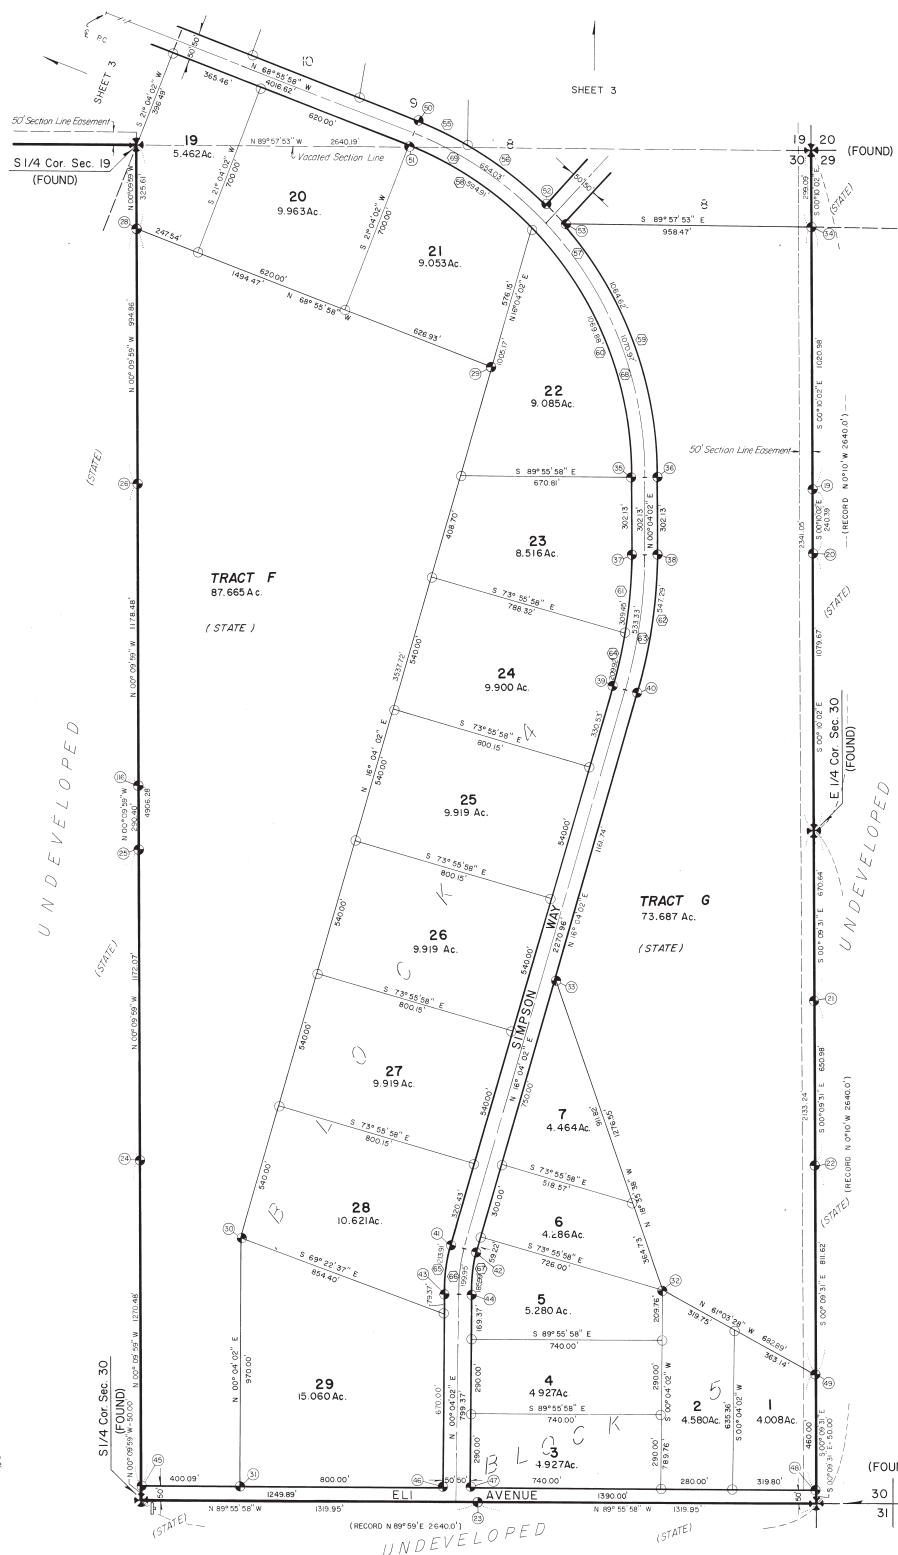


S. 1/4 Cor. Sec. 24 T19N, R10W, P.1M. Lat. = 65°03'57.533" Long. = 147°39'27.427" Alaska State Plane Zone 3 X = 246,132.949 Feet Y = 4,007,573.587 Feet Zone = -1°30'11.495" S.F. = 0.999487445 U.T.M. Zone 6 N = 7,235,776.213 M. E = 469,064.567 Convergence = +0°35'46.785" S.F. = 0.99961172		S.E. Cor. Sec. 24 T19N, R10W, P.1M. Lat. = 65°03'57.563" Long. = 147°39'25.878" Alaska State Plane Zone 3 X = 246,751.821 Feet Y = 4,007,588.145 Feet Zone = -1°30'15.075" S.F. = 0.99991292 U.T.M. Zone 6 N = 7,235,768.880 M. E = 469,868.822 M. Convergence = +0°34'50.972" S.F. = 0.99961111	
UTM Grid NAD83/84 with record NAD83/84 BASIS OF RECORD Record BLM From US Rectangular Survey of T19N, R10W Approved December 22, 1983		VADM CHOTAM (1941) BASIS OF RECORD Lat. = 65°03'55.616" Long. = 147°22'14.148" Alaska State Plane Zone 3 X = 288,366.37 Feet Y = 4,044,285.74 Feet Zone = -1°14'34.185" S.F. = 0.99950032	
VADM 3206 (1950) Lat. = 64°59'21.458" Long. = 147°09'51.496" Alaska State Plane Zone 3 X = 319,742.28 Feet Y = 4,037,827.46 Feet		VADM 3206 (1950) Lat. = 64°59'21.458" Long. = 147°09'51.496" Alaska State Plane Zone 3 X = 319,742.28 Feet Y = 4,037,827.46 Feet	

HORIZONTAL CONTROL DATA

LEGEND

- LOCATION SIGN
- ORIGINAL G.L.O./H.L.M. MONUMENT RECOVERED THIS SURVEY
- A.D.L. MONUMENT RECOVERED THIS SURVEY
- PRIMARY MONUMENT ESTABLISHED THIS SURVEY
(2" x 30" Pipe w/3/4" Alum Cap and Flanged Base)
- SECONDARY MONUMENT ESTABLISHED THIS SURVEY
(5/8" x 36" Rebar w/2" Alum Cap)
- NUMERICAL MONUMENT DESIGNATION
- NUMERICAL CURVE DATA DESIGNATION

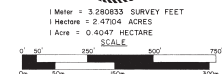

DATE OF SURVEY Beginning: August 3, 1980 Ending: June 25, 1981	NAME OF SURVEYOR R.H. CONSULTANTS ANCHORAGE, ALASKA 99507
STATE OF ALASKA DEPARTMENT OF NATURAL RESOURCES DIVISION OF TECHNICAL SERVICES ANCHORAGE, ALASKA	
L.A.D.S. No. 0205-B1-1-3 ALASKA STATE LAND SURVEY No. 80-178 A PLAT OF OLNES EAST SUBDIVISION	
SECTION 24 T.19N. R.10W. S.6S. SECTIONS 19, 20, 21, 22, 23, 24, 25, 26, 27, 28, 29, 30, 31, 32	
DRAWN BY: T.S.M. DATE: July 1981 SCALE: 1" = 200'	APPROVED AND RECOMMENDED [Signature] CHECKED FILE NO. 80-178

CURVE TABLES											
Curve Data	Location	Date	Radius	Degree	Arc (ft)	Chord (ft)	Tan (ft)	Chord Bearing	Curve Data	Location	Date
1	14, 96	25°56'12"	875.71	06°23'14"	391.39	389.14	199.02	S12°48'10"E	35	Line Road	10/44/05
2	Tract C	25°56'12"	875.71	06°23'14"	391.39	389.14	199.02	S12°48'10"E	36	Line Road	10/44/05
3	Tract C	13°40'11"00"	50.00	11°43'50"00"	111.32	93.67	133.80	S85°26'34"E	37	Line Road	10/44/05
4	Line Road	06°23'14"	875.71	06°23'14"	391.39	389.14	199.02	S12°48'10"E	38	Line Road	10/44/05
5	Line Road	06°23'14"	875.71	06°23'14"	391.39	389.14	199.02	S12°48'10"E	39	Line Road	10/44/05
6	Line Road	06°23'14"	875.71	06°23'14"	391.39	389.14	199.02	S12°48'10"E	40	Line Road	10/44/05
66	Line Road	06°23'14"	875.71	06°23'14"	391.39	389.14	199.02	S12°48'10"E	100	Line Road	10/44/05

A.S.L.S. 80-178 ACRES SURVEY


Boundary of Survey 1249.742 Acres = 505.770 Hectares
Tracts A through G 487.646 Acres = 181.243 Hectares
Roadways 88.162 Acres = 35.679 Hectares

Block	Area	Acres	Hectares
Block 1	24.174	9.763	
Block 2	121.883	50.176	
Block 3	222.822	91.290	
Block 4	203.894	82.516	
Block 5	109.919	44.484	
Block 6	25.841	10.498	

711.733 288.447


TYPICAL PRIMARY MONUMENT & BEARING TREE TAG

Primary monument set this survey are 2 1/2"OD, 30" long and have a 1 1/2" aluminum cap with magnet, and a flange base. A 1 1/2"OD yellow bearing tree tag was stamped and nailed to the trees. A 2"x4"x6" white witness post was set adjacent to the monument.

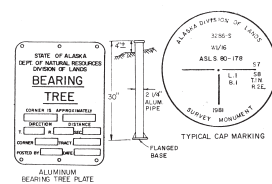

TYPICAL SECONDARY MONUMENT

Secondary monuments set this survey are 3/8"x3/8" rebar and have a 1 1/2" aluminum cap.

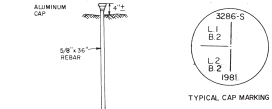

DEDICATION OF EASEMENTS, PUBLIC UTILITIES AND RIGHTS OF WAY

I hereby dedicate for public or private use, as noted, all easements, public utility areas, rights-of-way as shown and described herein.

Date: 9-9-81 *Joseph L. Smith*
Alaska Division of Technical Services

NOTARY'S ACKNOWLEDGMENT

Subscribed and sworn to before me this 9th day of Sept., 1981

Notary for Alaska, *Michael Smith*
My Commission Expires 12-10-84

OWNERSHIP CERTIFICATE

I, the undersigned, hereby certify that I am the Director, Alaska Division of Technical Services, and that the State of Alaska is owner of A.S.L.S. 80-178, as shown herein. I hereby approve this survey and plat for the State of Alaska.

Date: 9-9-81 *Joseph L. Smith*
Alaska Division of Technical Services

NOTARY'S ACKNOWLEDGMENT

Subscribed and sworn to before me this 9th day of Sept., 1981

Notary for Alaska, *Michael Smith*
My Commission Expires 12-10-84

SURVEYOR'S CERTIFICATE

I hereby certify that I am properly registered and licensed to practice land surveying in the State of Alaska, and that this plat represents a survey made by me or under my direct supervision, and the monuments shown thereon actually exist as described, and that all dimensions and other details are correct.

Date: August 24, 1981 Registration No. 5246-S

James L. Smith
Registered Land Surveyor

STATE OF ALASKA
45TH
JAMES L. SMITH
REGISTERED LAND SURVEYOR

STATE OF ALASKA
45TH
JAMES L. SMITH
REGISTERED LAND SURVEYOR

BEARING TREE DATA																				
Monument Desc	BT No	Bearing	Distance	Description	Monument Desc	BT No	Bearing	Distance	Description	Monument Desc	BT No	Bearing	Distance	Description	Monument Desc	BT No	Bearing	Distance	Description	
1	1	N85°13'W	20.4'	5" Aspen	NR 519	1	N30°00'W	12.2'	3" Spruce	23	1	S47°00'W	15.6'	8" Spruce	79	1	N35°00'E	9.1'	7" Aspen	
2	2	N21°30'E	9.3'	4" Aspen	3	N61°30'W	20.9'	3" Spruce	3	N61°30'W	20.9'	3" Spruce	3	N61°30'W	20.9'	3" Spruce	3	N61°30'W	20.9'	3" Spruce
3	3	S52°00'E	23.4'	12" Aspen	3	S83°00'W	8.7'	6" Spruce	3	S75°00'E	13.3'	5" Spruce	3	N42°00'W	7.9'	9" Aspen				
2	1	N54°43'E	8.7'	12" Aspen	14	1	N64°00'E	5.2'	3" Spruce	SR 310	1	S24°00'W	10.3'	3" Spruce	109	1	N16°00'W	15.0'	2" Spruce	
3	3	N65°11'W	23.8'	4" Aspen	2	S81°30'W	24.6'	8" Spruce	2	S77°00'W	23.4'	3" Spruce	2	S17°00'W	13.9'	2" Spruce				
3	1	S26°46'W	15.6'	4" Aspen	15	1	S32°00'W	16.0'	3" Spruce	S1/4 S30	1	N53°00'W	17.1'	5" Spruce	110	1	S09°00'W	12.8'	2" Spruce	
2	2	N44°08'W	7.6'	6" Aspen	2	N02°00'W	20.8'	6" Spruce	2	N04°00'E	17.1'	8" Spruce	2	S19°00'W	14.0'	2" Spruce				
3	3	N74°50'E	1.1'	4" Aspen	3	S32°00'W	8.7'	3" Spruce	3	S24°00'W	25.7'	1" Spruce	3	S16°00'W	18.2'	2" Spruce				
4	1	N59°15'W	18.2'	5" Aspen	16	1	S80°00'W	8.7'	4" Birch	24	1	S80°00'W	9.5'	3" Spruce	111	1	S62°00'W	16.6'	2" Spruce	
2	2	N67°25'W	3.8'	8" Aspen	2	N11°00'W	12.2'	4" Birch	2	S41°00'W	7.3'	3" Spruce	2	N65°00'W	17.6'	2" Spruce				
3	3	S44°18'W	13.7'	8" Aspen	3	S26°00'W	18.3'	4" Spruce	3	N31°00'W	11.8'	4" Spruce	3	S41°00'W	6.2'	2" Spruce				
5	2	N31°10'W	12.5'	5" Birch	EL/4 S19	1	N10°00'E	15.5'	3" Spruce	25	1	S77°00'W	4.8'	3" Spruce	112	1	N30°00'W	4.8'	2" Spruce	
3	3	N31°10'E	15.3'	5" Birch	3	S05°00'W	13.6'	4" Spruce	3	N05°00'E	13.3'	3" Spruce	3	S00°00'W	17.6'	2" Spruce				
3	3	S08°06'E	15.3'	3" Spruce	3	S87°00'W	35.7'	4" Spruce	3	N82°00'W	12.9'	3" Spruce	3	S02°00'E	14.3'	2" Spruce				
6	1	N81°45'E	74.9'	4" Spruce	1	N27°00'W	4.1'	5" Birch	26	1	N47°00'W	32.8'	6" Spruce	113	1	S24°00'E	47.4'	4" Spruce		
3	3	S44°00'E	36.4'	4" Spruce	2	N77°00'W	9.8'	3" Spruce	2	N63°00'W	34.3'	4" Birch	2	N47°00'W	34.3'	4" Birch				
3	3	N65°50'W	86.9'	3" Spruce	3	S12°00'W	8.6'	5" Birch	3	S55°00'W	29.1'	9" Birch	3	N3°00'W	20.3'	3" Spruce				
7	1	S20°00'W	27.2'	2" Spruce	1	N87°00'W	19.1'	5" Spruce	S1/4 S19	1	N54°00'W	23.1'	9" Birch	116	1	S15°00'W	3.0'	5" Spruce		
3	3	N26°10'E	29.1'	2" Spruce	3	N81°00'W	16.0'	3" Spruce	2	N04°00'E	14.6'	4" Birch	2	S72°00'W	19.5'	4" Spruce				
3	3	N62°10'E	29.1'	2" Spruce	3	S14°00'W	16.1'	3" Birch	3	S05°00'W	31.2'	1" Birch	3	N24°00'W	19.8'	3" Spruce				
8	1	N65°50'W	68.0'	2" Spruce	RR S19	1	N74°00'W	26.0'	4" Spruce	27	1	N04°00'W	15.6'	10" Aspen	RR S24	1	S15°00'W	8.7'	5" Aspen	
2	2	S61°20'E	52.4'	3" Spruce	2	N63°00'W	20.6'	4" Spruce	2	S37°00'W	27.2'	3" Aspen	2	S55°00'E	19.4'	5" Aspen				
3	3	S61°30'E	47.3'	2" Spruce	3	S13°00'W	8.7'	3" Birch	3	N75°00'W	34.2'	10" Aspen	3	S52°00'W	9.1'	5" Aspen				
9	1	S33°30'E	35.9'	3" Spruce	19	1	S40°00'W	24.2'	3" Spruce	28	1	N53°00'W	14.4'	6" Birch	N1/4 S19	1	N46°00'W	28.1'	4" Spruce	
2	2	S31°30'W	29.5'	4" Spruce	2	S39°00'W	15.1'	3" Spruce	2	S42°00'W	22.9'	6" Birch	2	North	38.0'	6" Spruce				
3	3	N04°20'E	18.1'	4" Spruce	3	S58°00'W	14.1'	4" Spruce	3	N71°00'W	10.4'	5" Birch	3	N71°00'W	28.2'	3" Spruce				
10	1	S60°10'W	18.7'	4" Spruce	20	1	S34°00'W	20.5'	4" Spruce	34	1	N46°00'W	4.0'	5" Birch	RR S24	1	N14°00'W	14.5'	3" Spruce	
2	2	N31°00'E	32.2'	3" Spruce	2	S34°00'W	34.5'	4" Spruce	2	S83°00'W	10.1'	6" Spruce	2	N02°00'E	54.2'	2" Spruce				
3	3	S56°10'E	16.3'	5" Spruce	3	S50°00'W	20.4'	3" Spruce	3	S11°00'W	9.8'	5" Birch	3	S09°00'W	54.2'	2" Spruce				
11	1	N44°00'W	9.1'	5" Spruce	21	1	S19°00'W	20.4'	3" Birch	45	1	N44°00'W	9.8'	4" Spruce	N1/4 S24	1	S25°00'W	17.6'	3" Spruce	
2	2	N13°00'W	2.1'	4" Spruce	2	S86°00'W	20.7'	4" Birch	2	N44°00'W	20.7'	4" Spruce	2	S68°00'W	19.7'	3" Spruce				
3	3	S50°00'W	10.7'	3" Spruce	3	N17°00'W	12.3'	4" Birch	3	S52°00'W	4.2'	5" Birch	3	N14°00'W	15.7'	3" Spruce				
12	1	N34°30'E	4.0'	5" Spruce	EL/4 S30	1	N34°00'E	19.5'	4" Birch	48	1	N30°30'E	19.1'	4" Spruce	S1/4 S24	1	S73°00'W	26.6'	3" Spruce	
2	2	S13°00'W	2.1'	4" Spruce	2	N14°00'E	11.6'	4" Birch	2	S82°00'W	11.6'	4" Spruce	2	S62°00'W	24.3'	7" Birch				
3	3	S50°00'W	6.9'	6" Spruce	3	N41°00'W	7.9'	5" Birch	3	N84°00'W	10.9'	3" Spruce	3	N15°00'W	35.2'	5" Spruce				
13	1	N71°10'W	33.9'	3" Spruce	22	1	N83°30'W	28.5'	5" Birch	49	1	N32°30'W	7.4'	9" Aspen						
2	2	N74°08'W	31.1'	4" Spruce	2	S05°00'W	14.0'	4" Birch	2	S28°00'W	18.7'	8" Aspen								
3	3	S55°30'W	11.1'	4" Spruce	3	S29°00'W	8.1'	5" Birch	3	S03°00'W	20.4'	8" Aspen								