
TOWNSHIP 29 SOUTH, RANGE 57 EAST, OF THE COPPER RIVER MERIDIAN, ALASKA SEGREGATION OF HIGHWAY RIGHT OF WAY

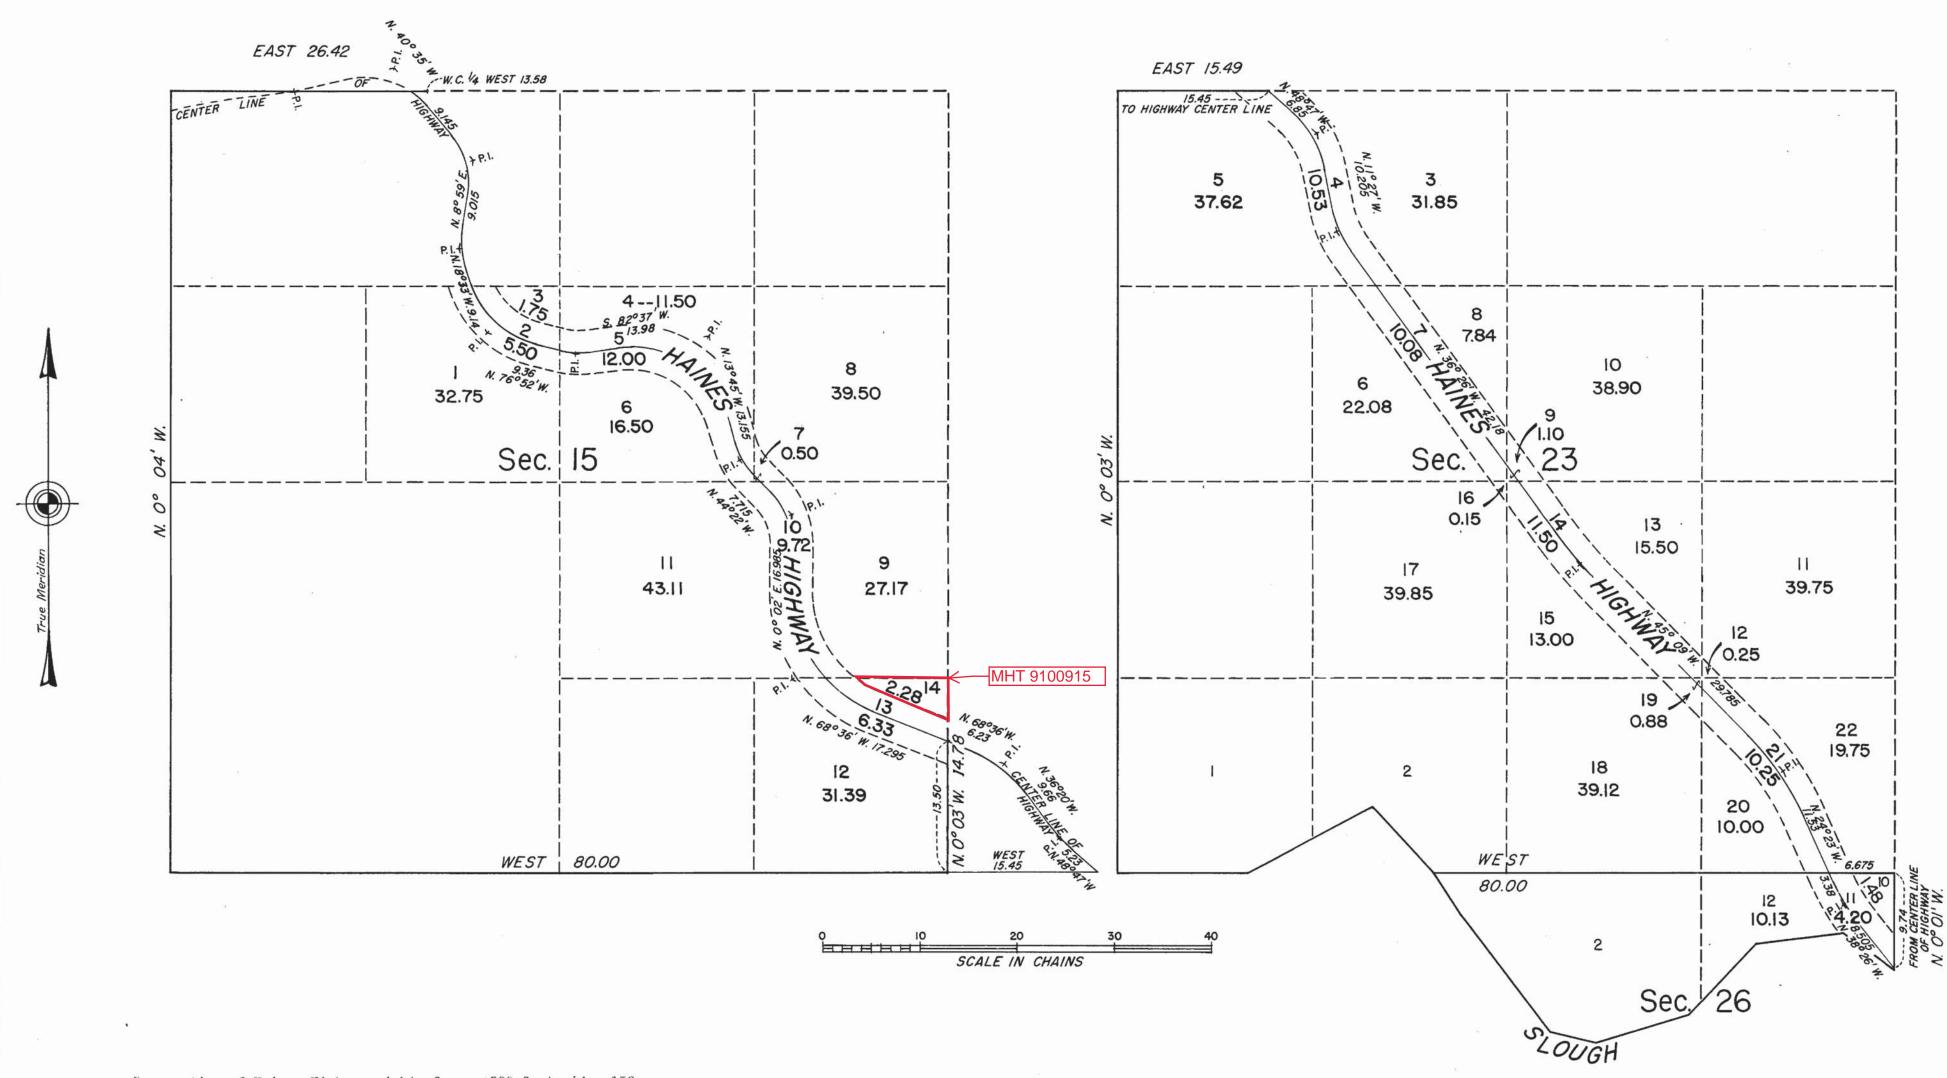

Segregation of Haines Highway right-of-way, 300 feet wide, 150 feet on each side of the surveyed center line. This survey was executed by Jack C. Means, Cadastral Engineer, September 16 to October 24, 1950, under assignment instructions dated August 11, 1950 (Group 12, Alaska).

Subdivisional and meander lines were surveyed by C. E. Guerin in 1919.

Areas of lots within and adjoining the highway right-of-way were computed with a planimeter and adjusted to the original areas.

For highway center line survey data, see field notes.

UNITED STATES DEPARTMENT OF THE INTERIOR
BUREAU OF LAND MANAGEMENT
Washington, D. C., August 6, 1953

This plat is strictly conformable to the approved field notes, and the survey, having been correctly executed in accordance with the requirements of law and the regulations of this Bureau, is hereby accepted.

For the Administrator

Assistant Chief, Division of Cadastral Engineering