

JUNEAU HOUSING FIRST COLLABORATIVE

FOR THE

GLORY HOLE





MRV ARCHITECTS
 1420 GLACIER AVE. #101
 JUNEAU, AK 99801
 907-586-1371
 FAX 907-463-5544
 mrv@mrvarchitects.com

MRV 1415

HOUSING FIRST

60% REVIEW SET

HOUSING FIRST BUILDING



No.	Description	Date

SHEET TITLE:
LEVEL 1

DATE: 09/17/15
 SCALE:
 DRAWN: mv
 CHECKED: PV

SHEET NO.

A201

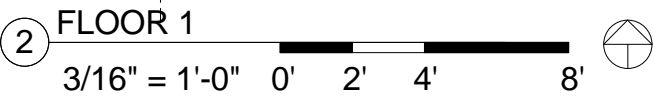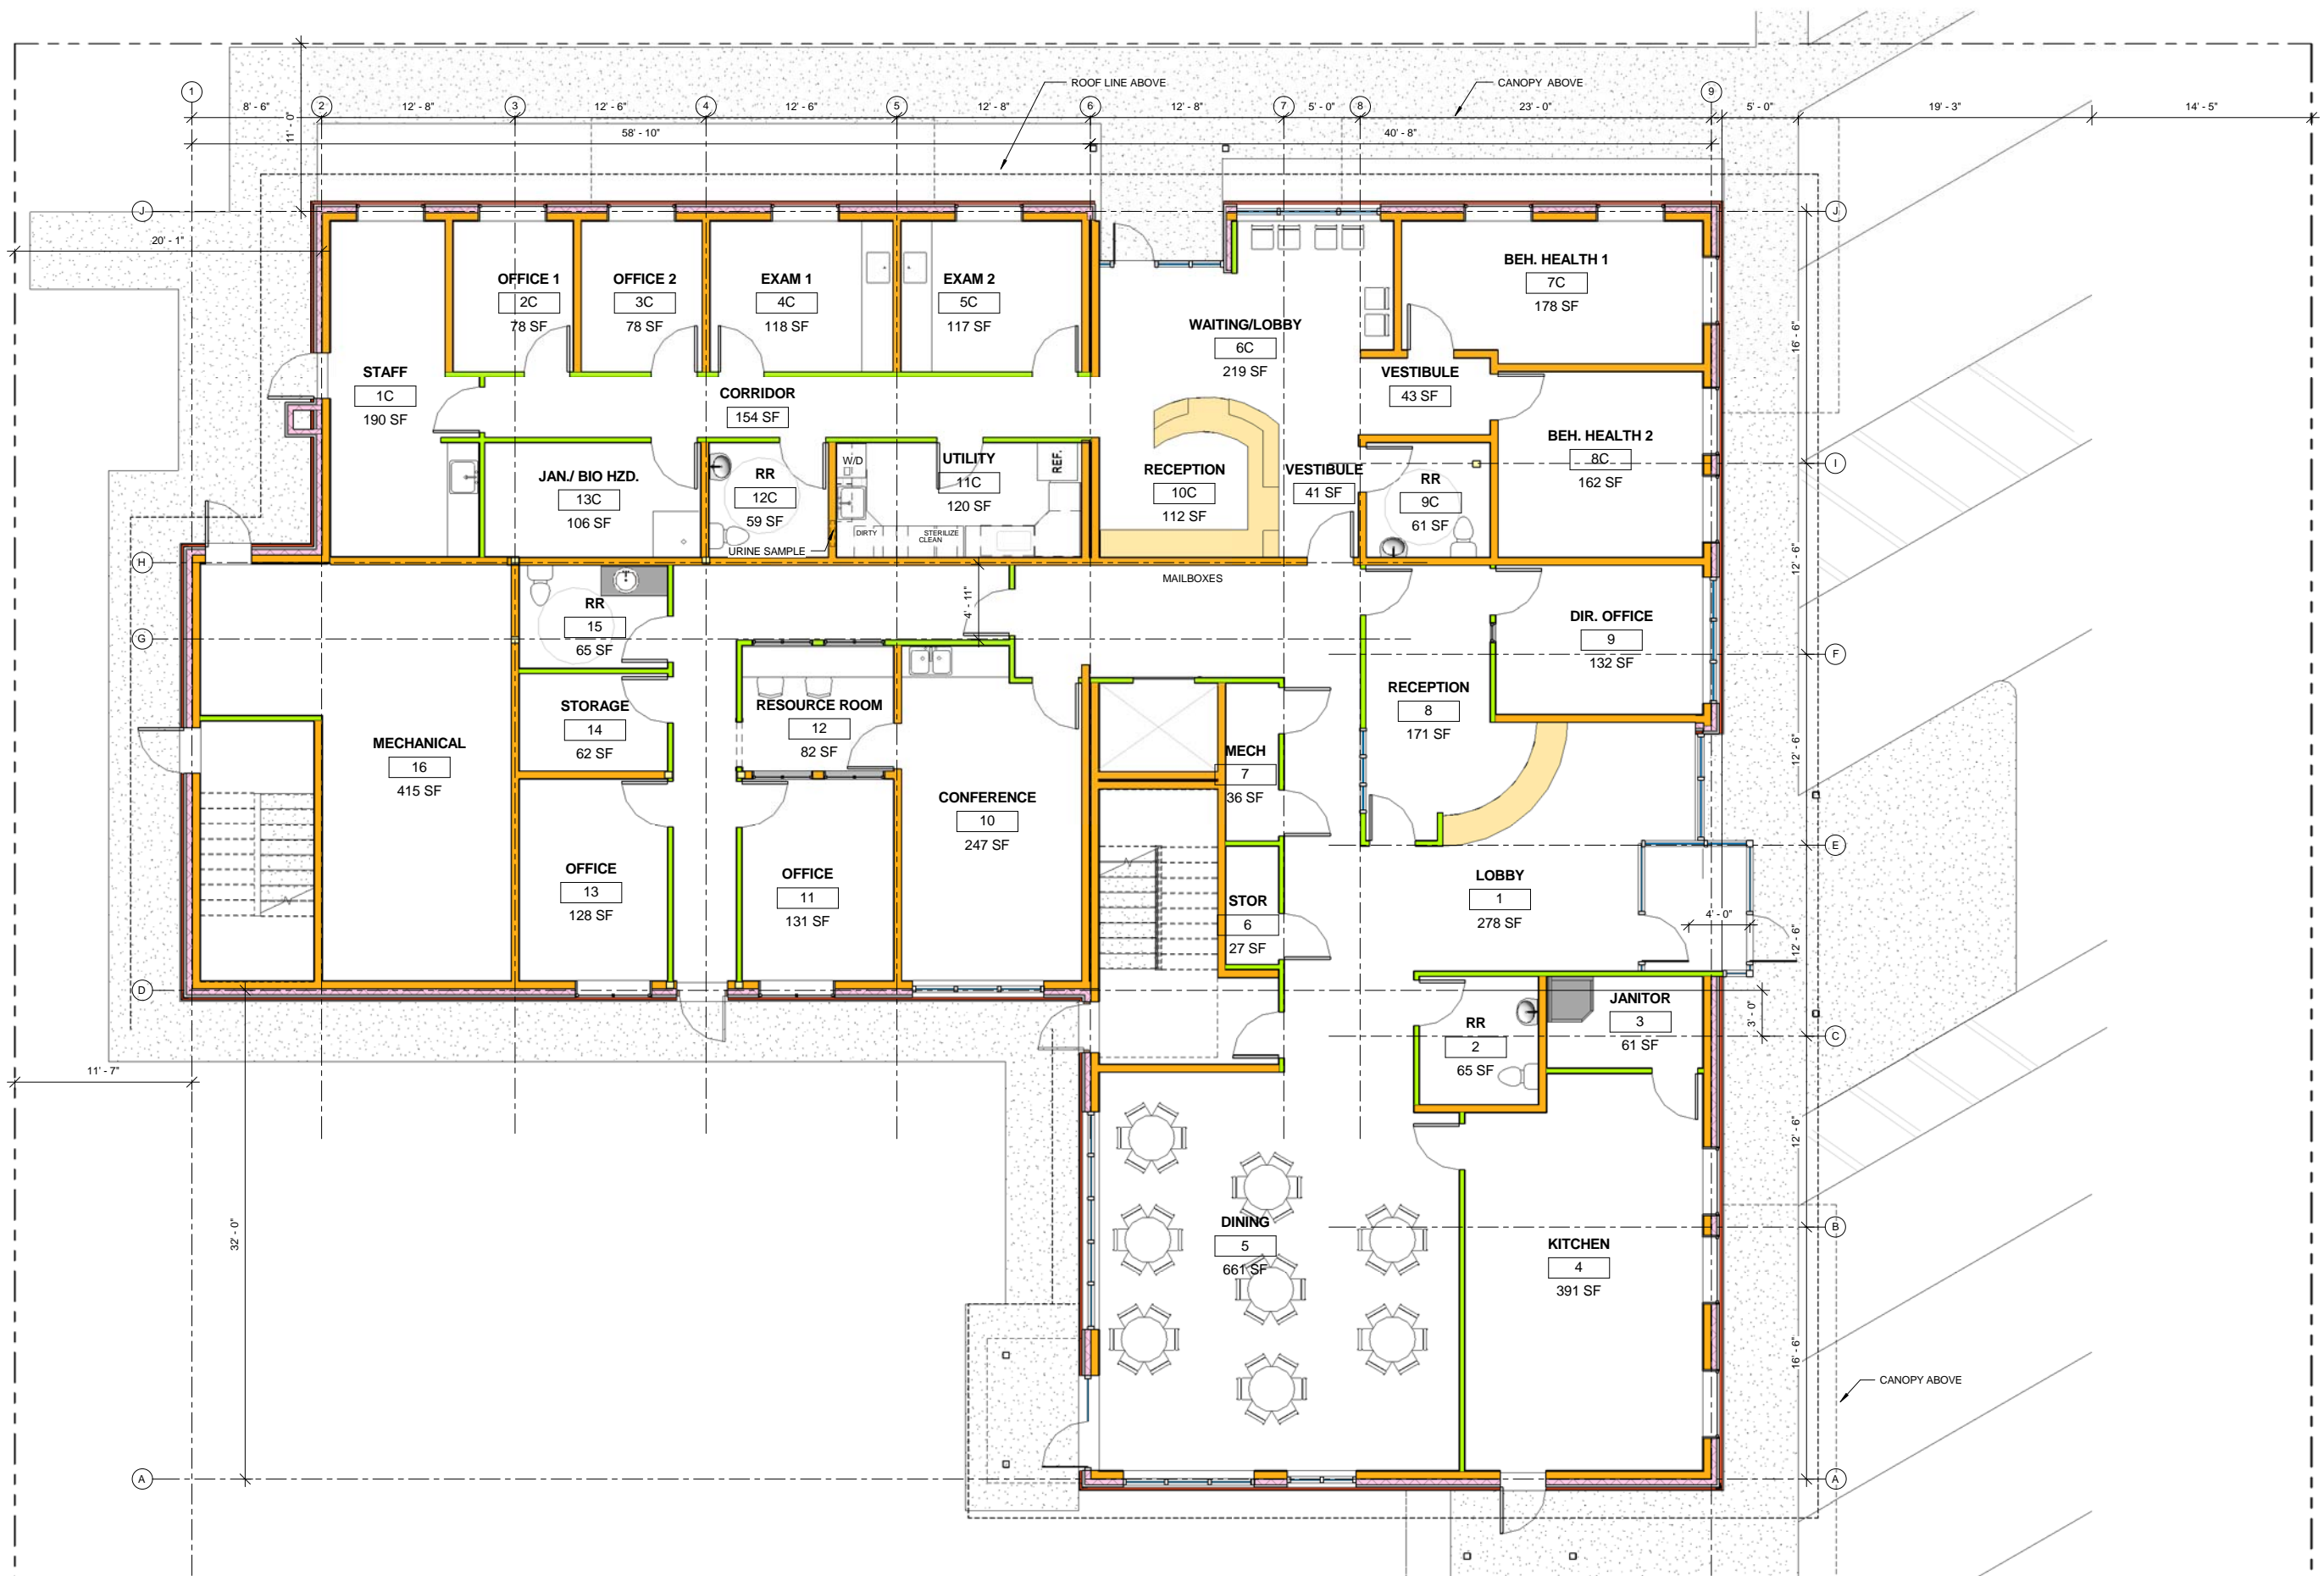

NOTE: 11"x 17" PRINT IS HALF SIZE

9/16/2015 5:21:16 PM C:\Users\Vlad\Documents\Housing First_Central_Model_Sherri.rvt