


TOWNSHIP 8 NORTH, RANGE II WEST, OF THE SEWARD MERIDIAN, ALASKA

MHT 9200755

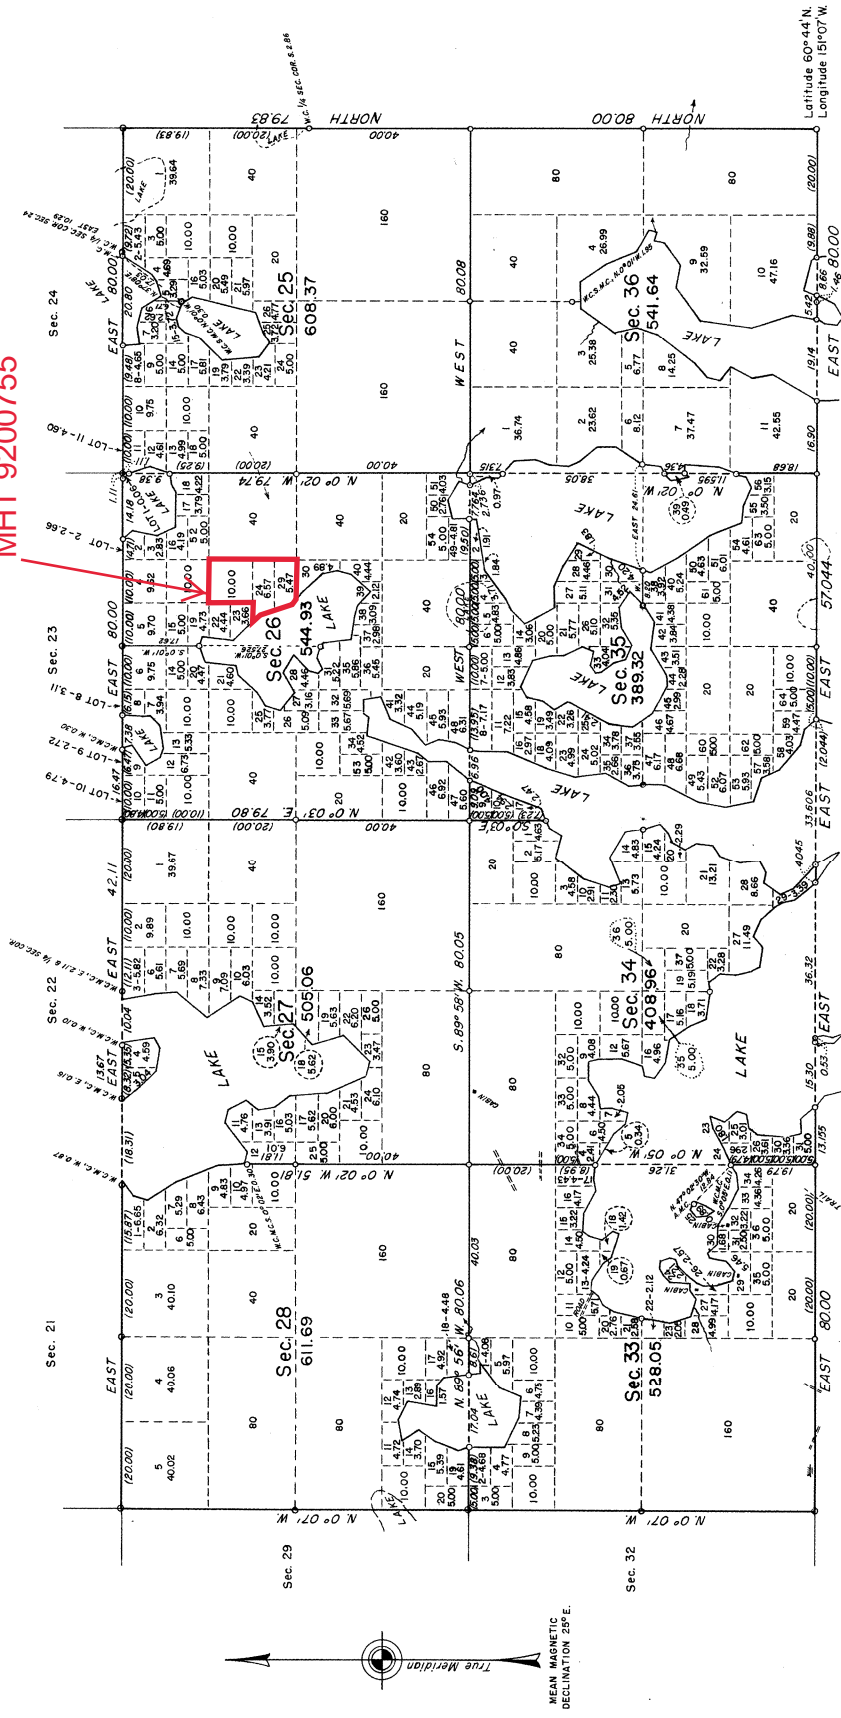

United States Department of the Interior
 Bureau of Land Management
 Washington, D. C.
 May 6, 1959

This plat is strictly conformable to the approved field notes, and the survey, having been correctly executed in accordance with the requirements of law and the regulations of this Bureau, is hereby accepted.

For the Director
Earl G. Harrington
 Cadastral Engineering Staff Officer

o indicates brass capped iron post

Area surveyed, 4136.02 acres

Prior adjoining surveys of this township are shown on the township plat approved June 26, 1923.

Portion of the south boundary of the township was surveyed by Robert G. Pickering in 1955.

Rependent resurvey of the south boundary of secs. 23 and 26 and the completion survey of Township 8 North, Range II West, Seward Meridian, Alaska, was executed by Robert G. Pickering, July 23 to November 11, 1955 under special instructions for Group 56, Alaska, dated December 9, 1952.