



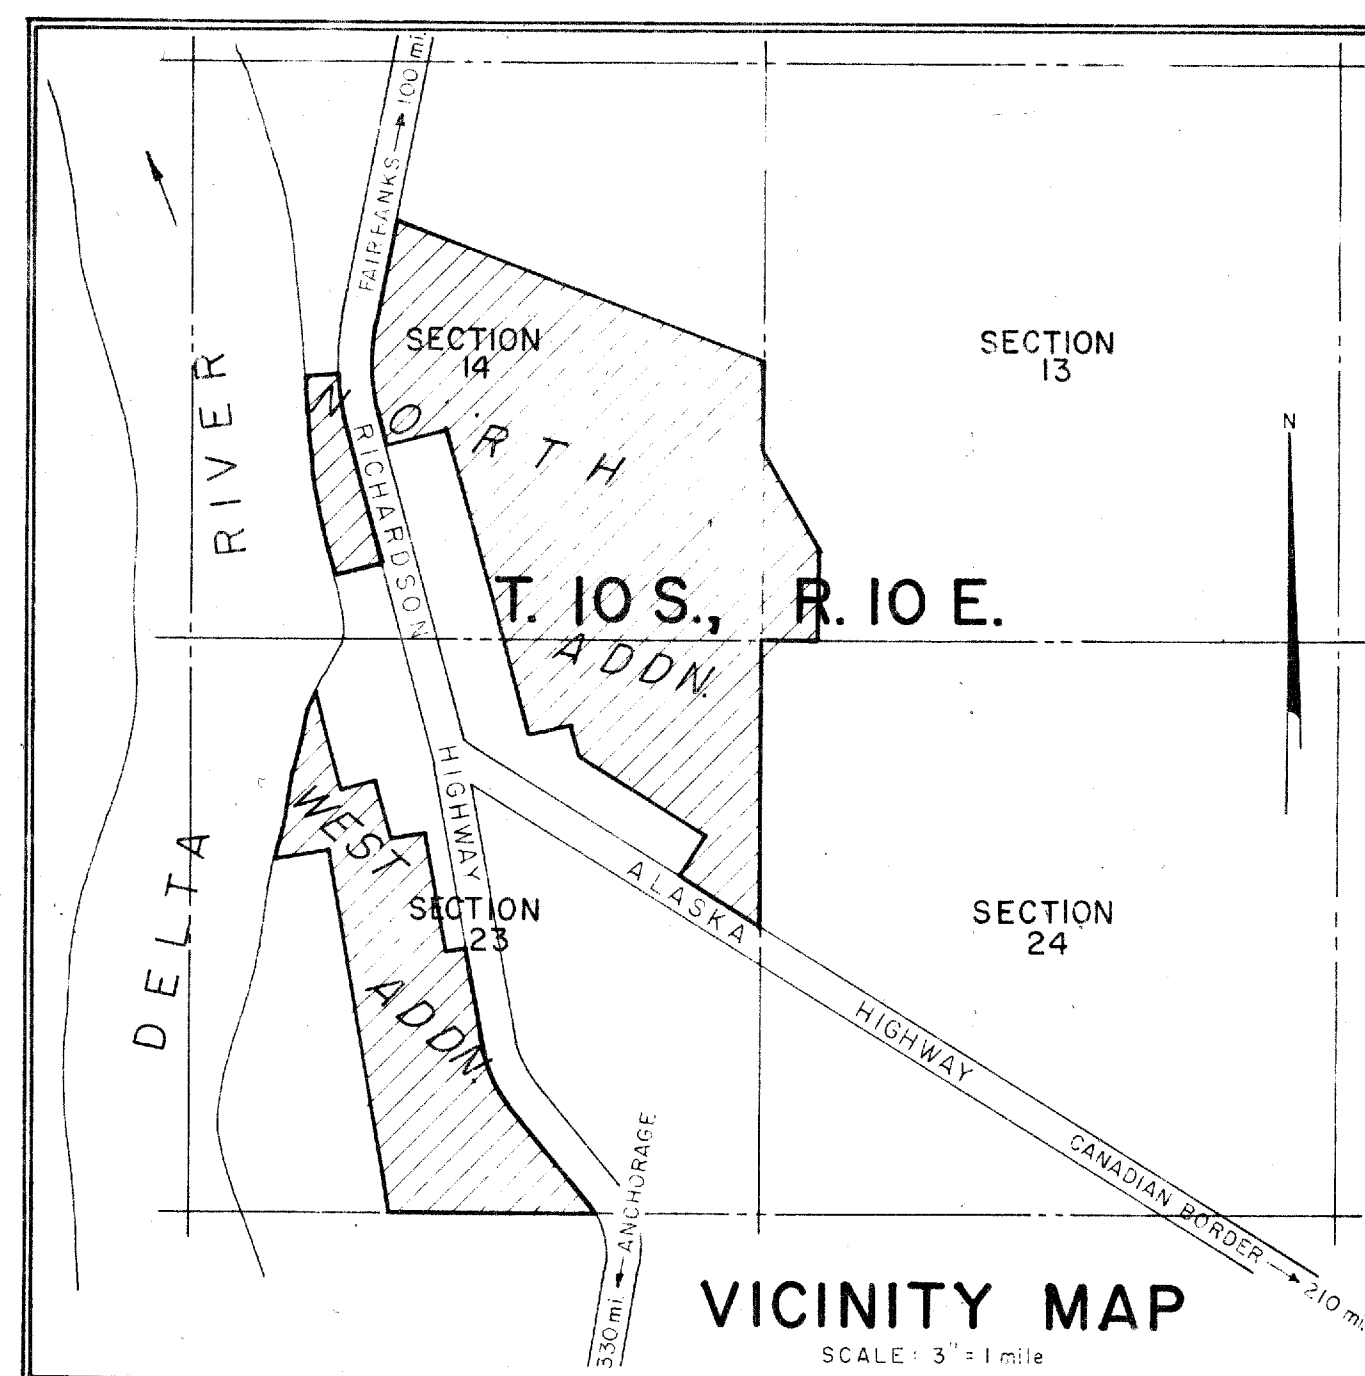

TYPICAL BRASS CAP MARKING

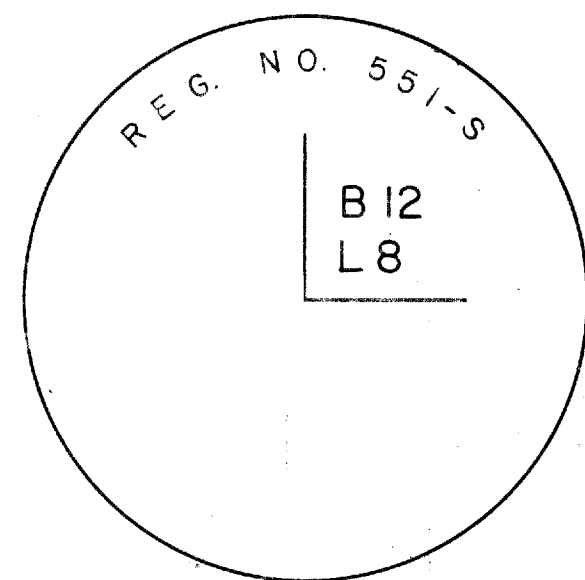


GENERAL NOTES

1. BEARINGS SHOWN ARE RELATIVE TO RECORD BEARING GIVEN FOR EAST LINE OF SECTION 23 (N. 00° 02' W.).
2. EXCEPT WHERE NOTED, LOT CORNERS MARKED WITH 2"x4"x18" WOOD STAKES, PAINTED WHITE, DRIVEN FLUSH WITH GROUND AND GUARDED BY 1"x2"x24" WOOD STAKES, PAINTED WHITE AND SCRIBED WITH APPROPRIATE LOT AND BLOCK NUMBER.
3. IRON PIPE SET IN THIS SURVEY ARE 3/4" DIAM. x 30", PAINTED WHITE AND DRIVEN FLUSH WITH GROUND, GUARDED BY 1"x2"x24" WOOD STAKES, PAINTED WHITE AND SCRIBED WITH APPROPRIATE LOT AND BLOCK NUMBER.
4. BRASS CAP MONUMENTS SET IN THIS SURVEY ARE 2 1/2" DIAM. BRASS CAPS CAST IN 6" DIAM. x 24" CONCRETE POSTS, SET FLUSH WITH GROUND AND GUARDED BY 2"x4"x6" WOOD POSTS, PAINTED WHITE AND SCRIBED "WP".

LEGEND

- - EXISTING BRASS CAP MONUMENTS SET BY B.L.M.
- - BRASS CAP MONUMENTS SET IN THIS SURVEY.
- - IRON PIPE SET IN THIS SURVEY.
- - EXISTING 1/4 CORNER
- ✱ - EXISTING SECTION CORNER
- ▲ - CONTROL TRAVERSE STATION
- - LINES ESTABLISHED IN THIS SURVEY
- - LINES PLOTTED FROM B.L.M. PLATS
- - PROPOSED HIGHWAY RIGHT-OF-WAY
- - CENTERLINE OF HIGHWAY R.O.W.
- - SECTION AND QUARTER SECTION LINE
- - CONTROL TRAVERSE LINE
- - 20 FOOT PUBLIC UTILITY EASEMENT
- - EXISTING POWER LINES

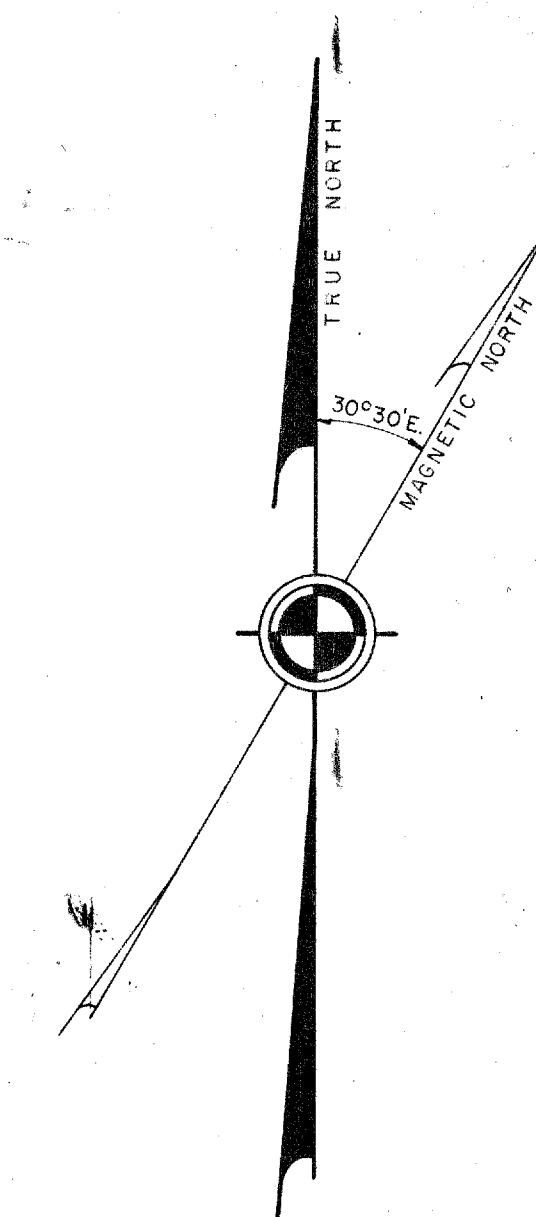


OWNERSHIP CERTIFICATE

I hereby certify that I am the Director of the Alaska Division of Lands and that the State of Alaska is the owner of the land as shown and described hereon. I hereby approve this plat for recording showing such easements for public utilities and roadways dedicated by the State of Alaska.

10-4-63, 1963

Roscoe E. Bell
Roscoe E. Bell
Director

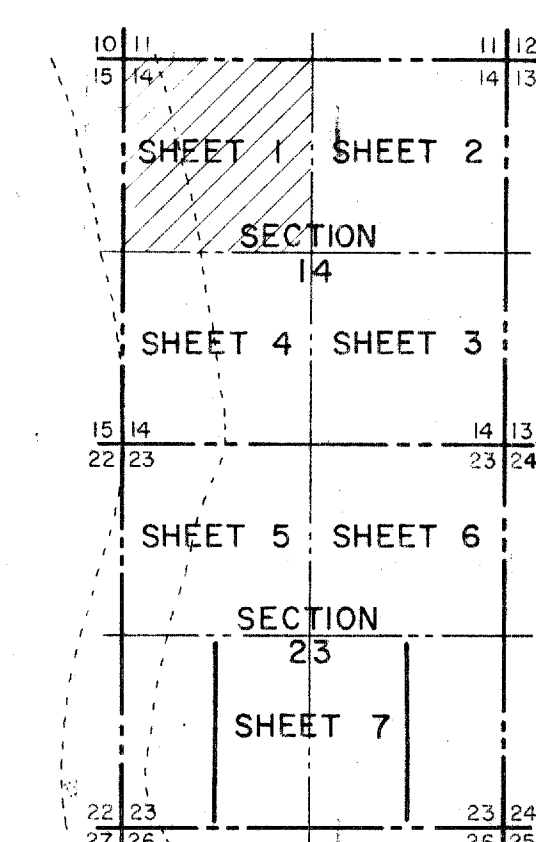

SHEET INDEX MAP
T. 10 S., R. 10 E., FAIRBANKS MERIDIAN

CERTIFICATE OF SURVEYOR

I hereby certify that I am properly registered and licensed to practice land surveying in the State of Alaska and that this plat represents a survey made by me or under my direct supervision, and the monuments shown thereon actually exist as described, and that all dimensions and other details are correct.

Date: August 21, 1961

Registration No. 551-S


Surveyor



FAIRBANKS
Serial No. 68-7859

RECORDED ☒ FILED ☒
FAIRBANKS RECORDING DISTRICT
Date NOV 13 1963 Time 11:00 A.M.
Requested by *State of Alaska*
Address *Division of Lands*
344-6th Ave., Anchorage, Alaska


SHEET 1 OF 7 SHEETS

DATE OF SURVEY Beginning June 13, 1961 Ending August 19, 1961		NAME OF SURVEYOR GRAY, ROGERS & OSBORNE FAIRBANKS, ALASKA	
STATE OF ALASKA DEPARTMENT OF NATURAL RESOURCES DIVISION OF LANDS ANCHORAGE, ALASKA			
NORTH AND WEST ADDITIONS TO DELTA JUNCTION TOWNSITE			
DRWN. BY: J.F.	APPROVAL RECOMMENDED: <i>Thomas P. Powell</i>		
DATE APPROVED: JAN. 17, 1962	APPROVED: <i>Roscoe E. Bell</i> Director of Lands		
SCALE: 1" = 100'	CHECKED L.I.R. - F.T.	FILE NO.	23-27

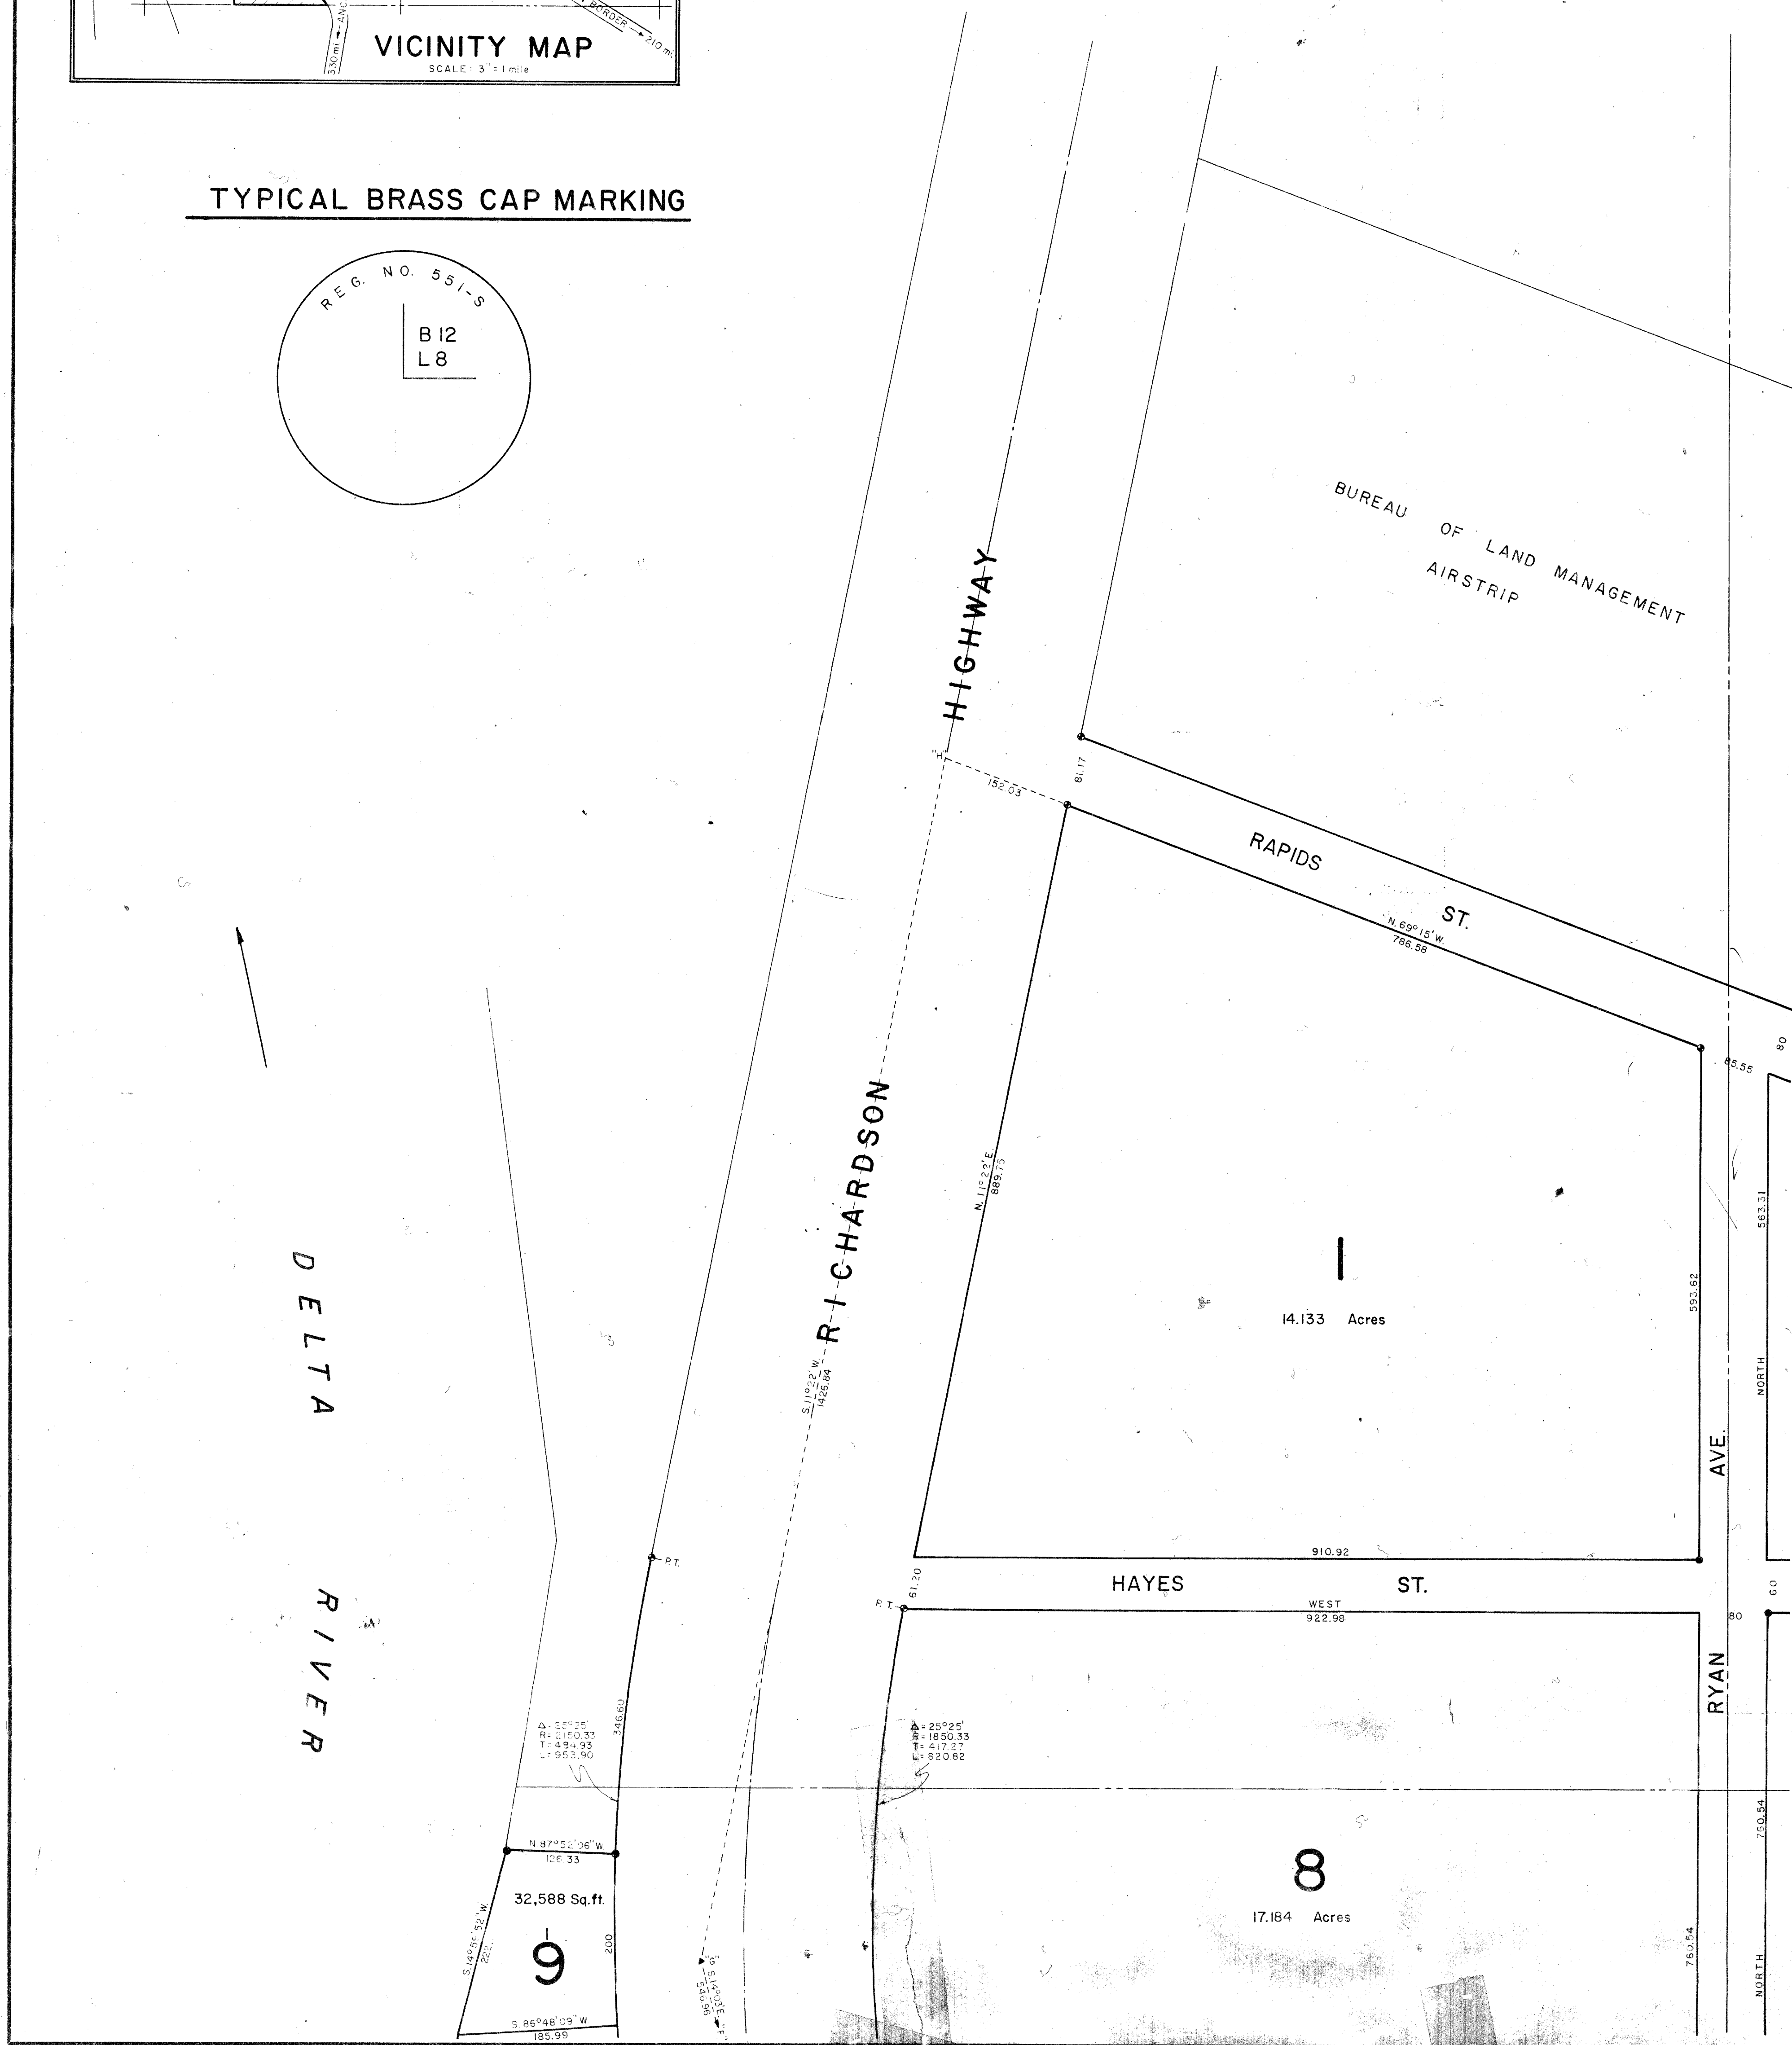

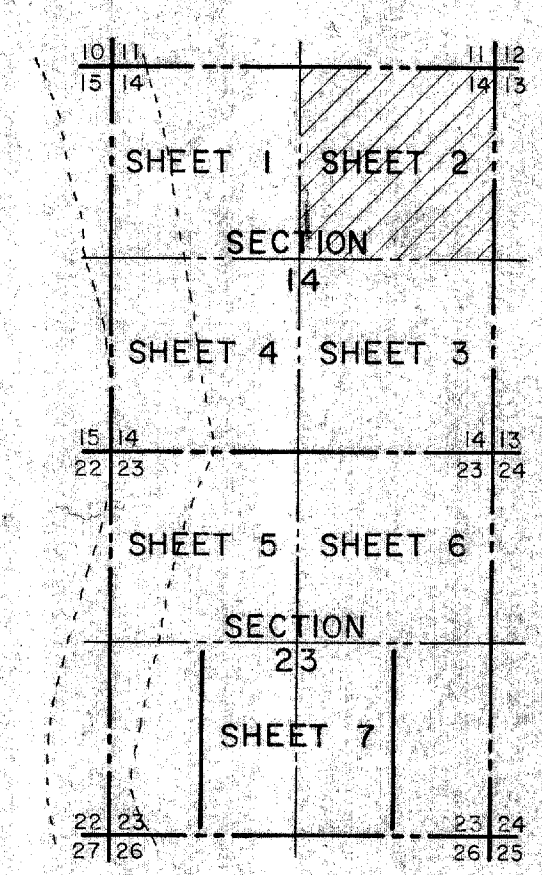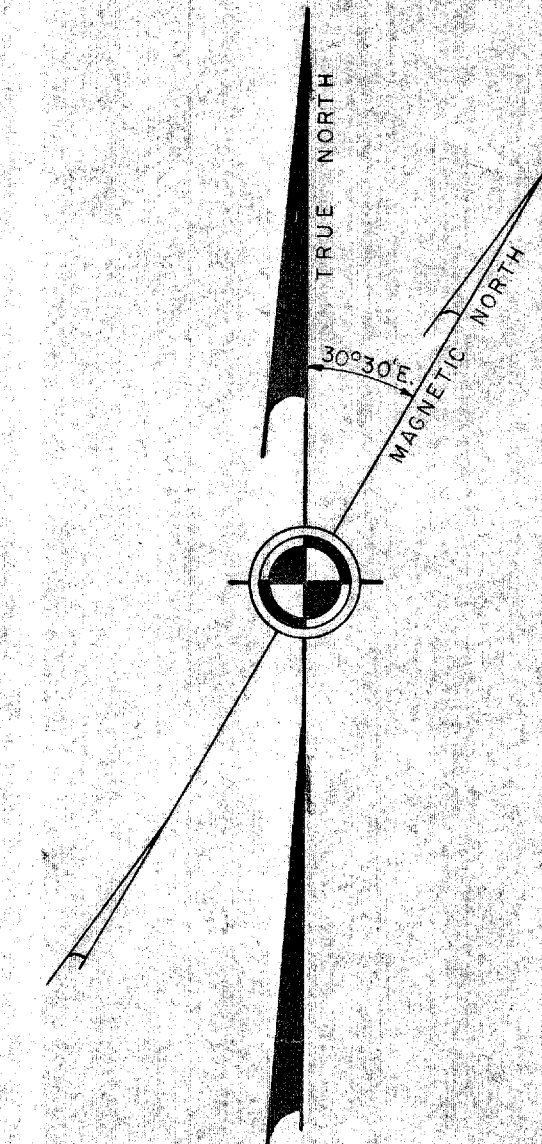

SHEET INDEX MAP
T. 10S, R. 10E, FAIRBANKS MERIDIAN

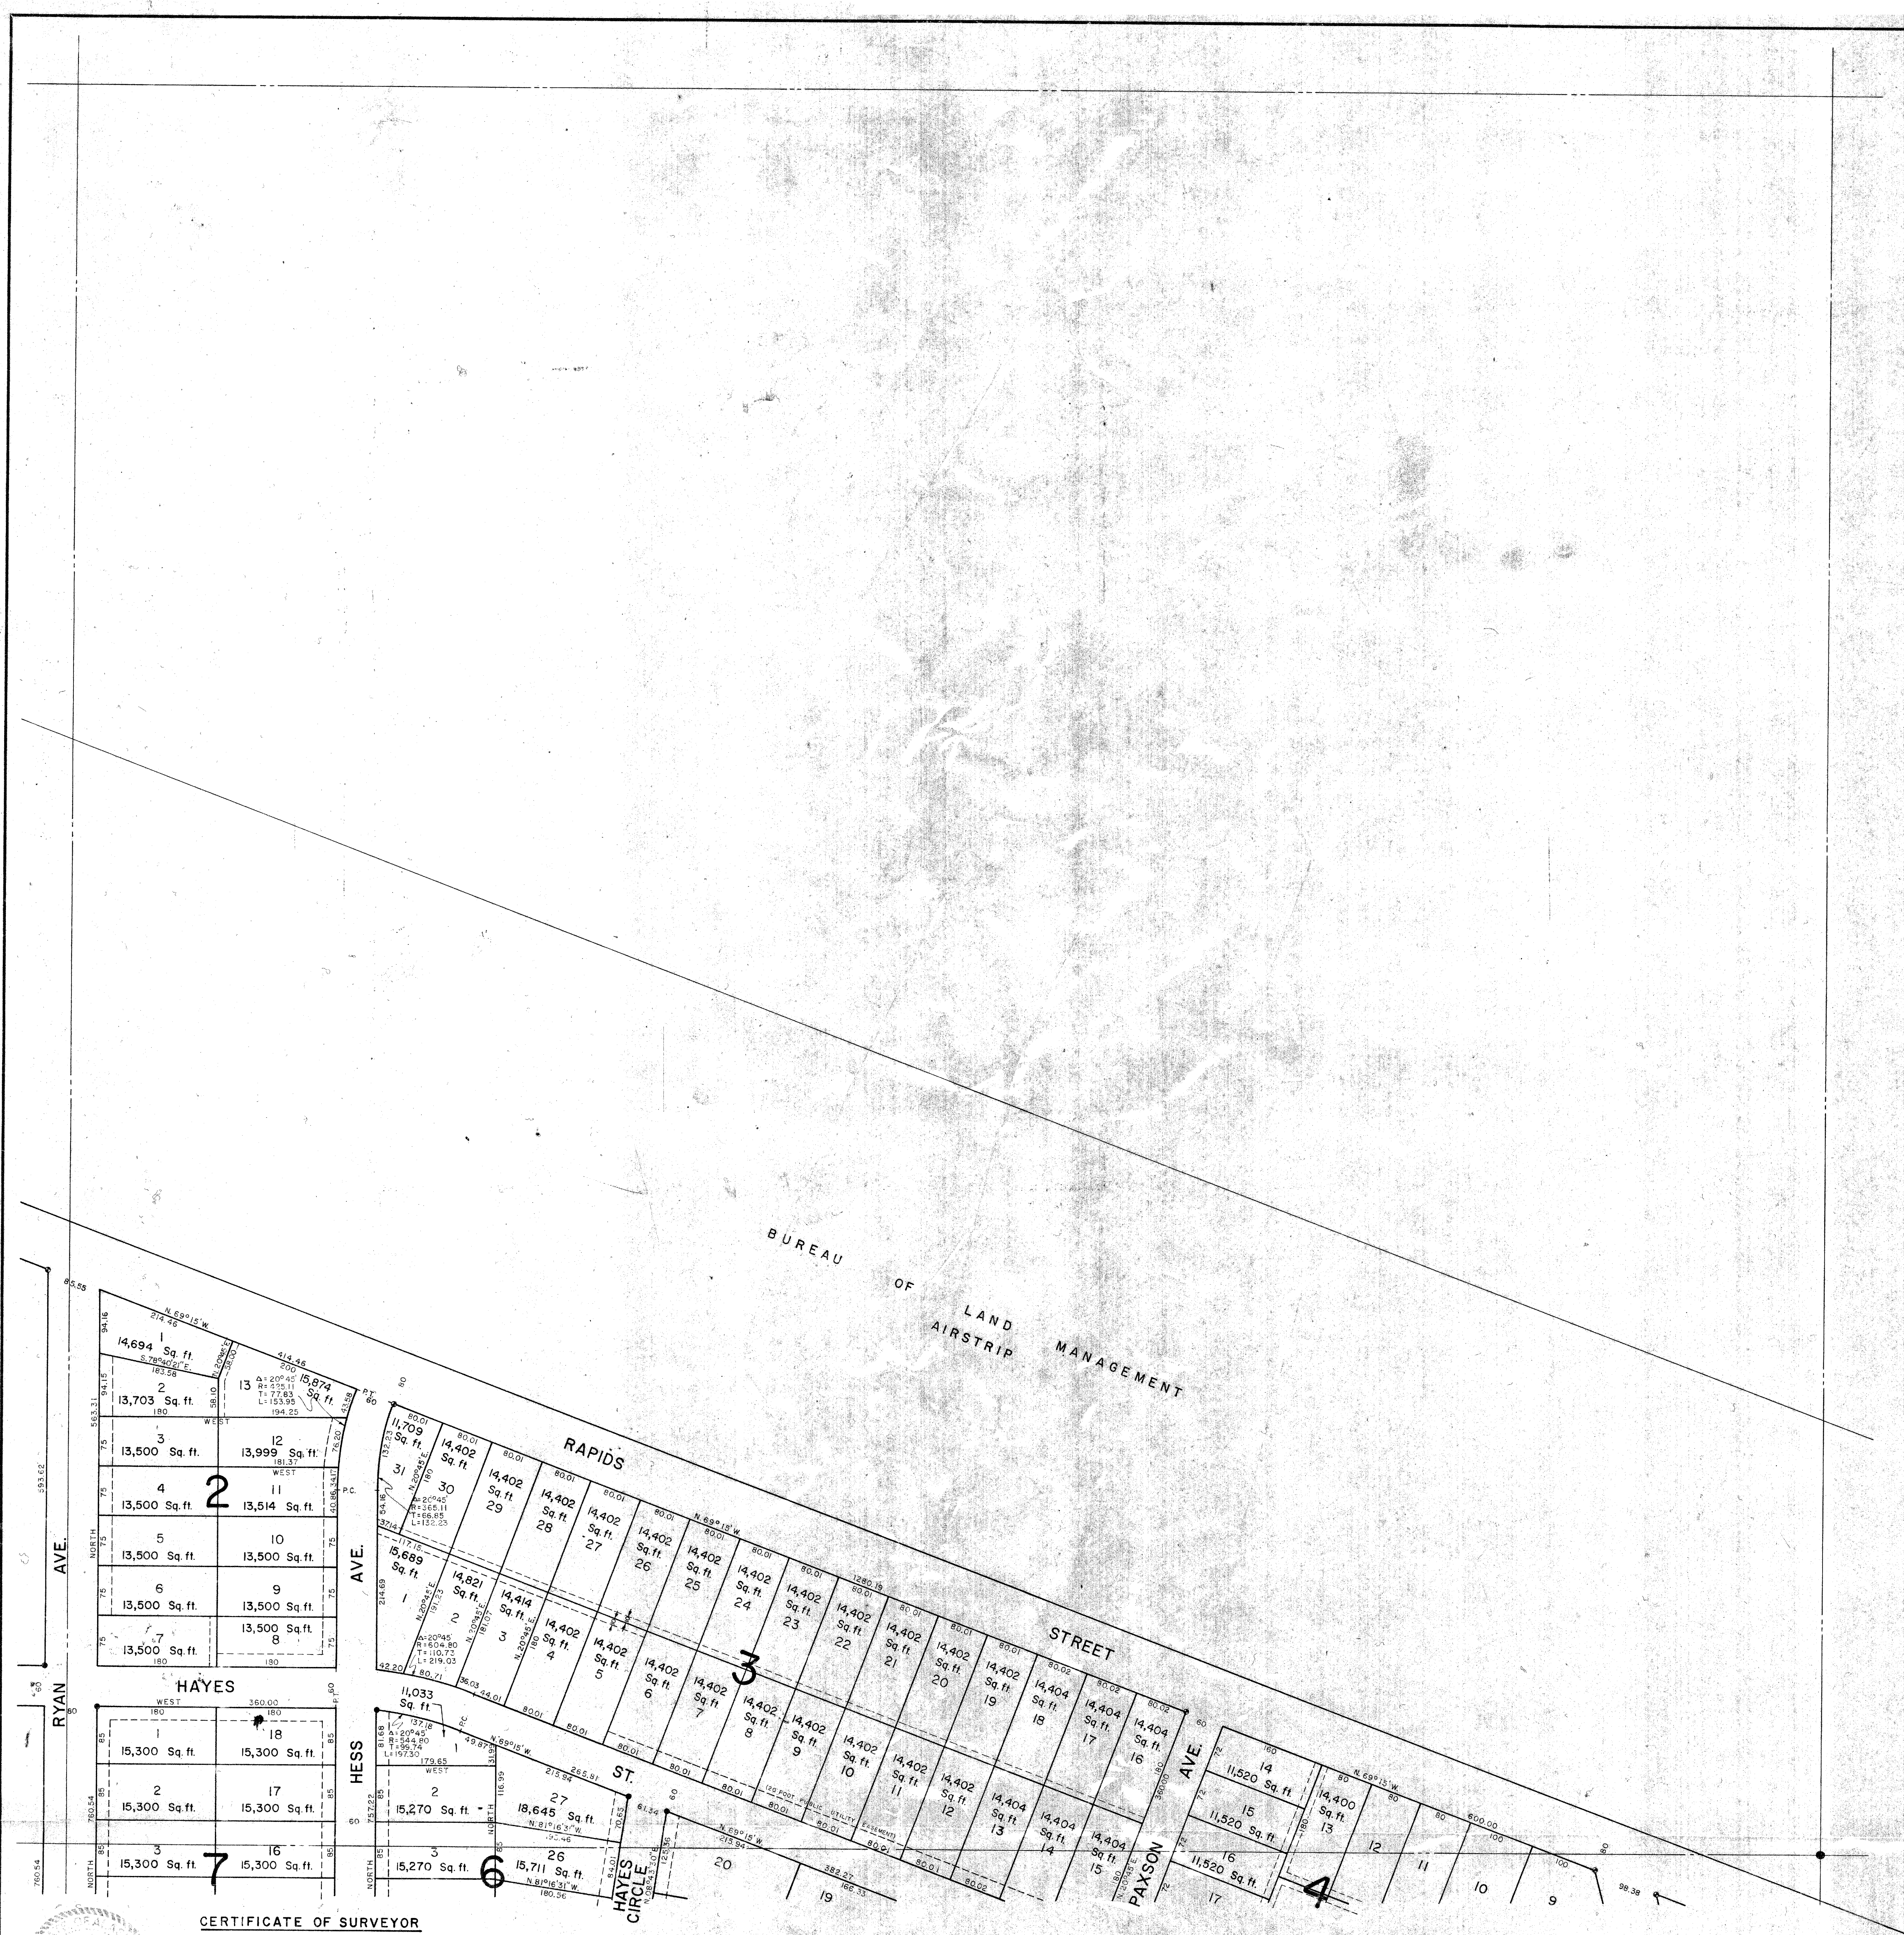

CERTIFICATE OF SURVEYOR
I hereby certify that I am properly registered and licensed to practice land surveying in the State of Alaska and that this plat represents a survey made by me or under my direct supervision, and the monuments shown thereon actually exist as described, and that all dimensions and other details are correct.
Date: August 21, 1961
Registration No. 551-S
Surveyor

6-9-63	Relocated 20' public utility easements from back of lots to front, in blocks 2, 3, 5, 6 & 7	DWN	CHK	APP	APP
DATE	REVISION RECORD				REC

NORTH AND WEST ADDITIONS TO
DELTA JUNCTION TOWNSITE

SCALE: 1" = 100'

CHECKED: L.T.R. - ET

SHEET 2 OF 7
FILE NO. 23-26



CERTIFICATE OF SURVEYOR

I hereby certify that I am properly registered and licensed to practice land surveying in the State of Alaska and that this plat represents a survey made by me or under my direct supervision, and the monuments shown thereon actually exist as described, and that all dimensions and other details are correct.

Date August 21, 1961

Registration No. 551-S

Surveyor


NORTH AND WEST ADDITIONS TO
DELTA JUNCTION TOWNSITE

SHEET 4 OF 7 SHEETS

SCALE: 1" = 100'

CHECKED: L.R.-F.T.


FILE NO. 23-24

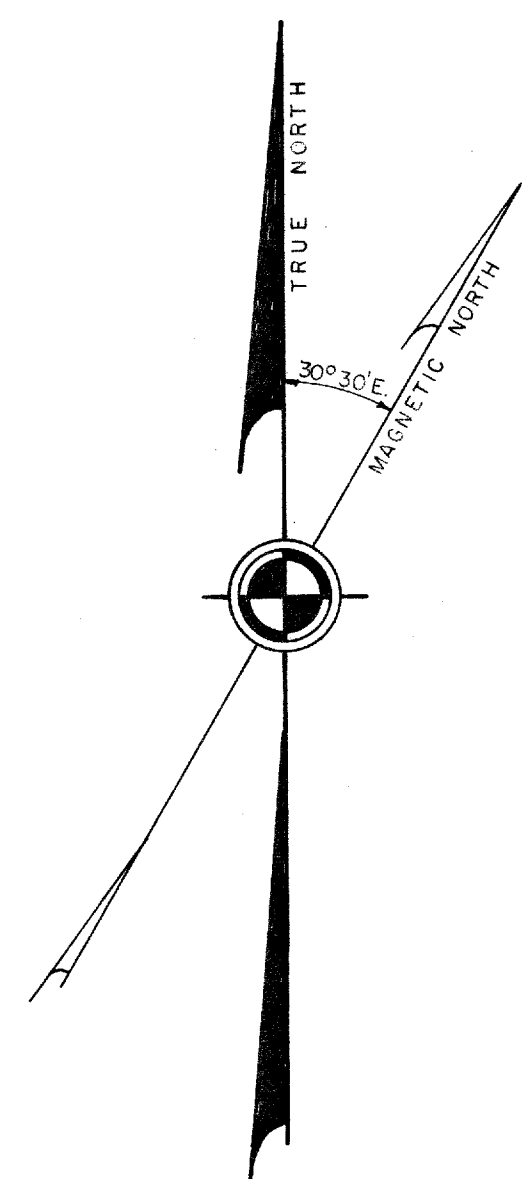

10	11	12
15	14	13
SECTION 14		
SHEET 1	SHEET 2	
SHEET 4	SHEET 3	
15	14	13
22	23	24
SECTION 25		
SHEET 5	SHEET 6	
22	23	24
27	26	25

SHEET INDEX MAP
T.10 S., R.10 E., FAIRBANKS MERIDIAN

DELTA
RIVER

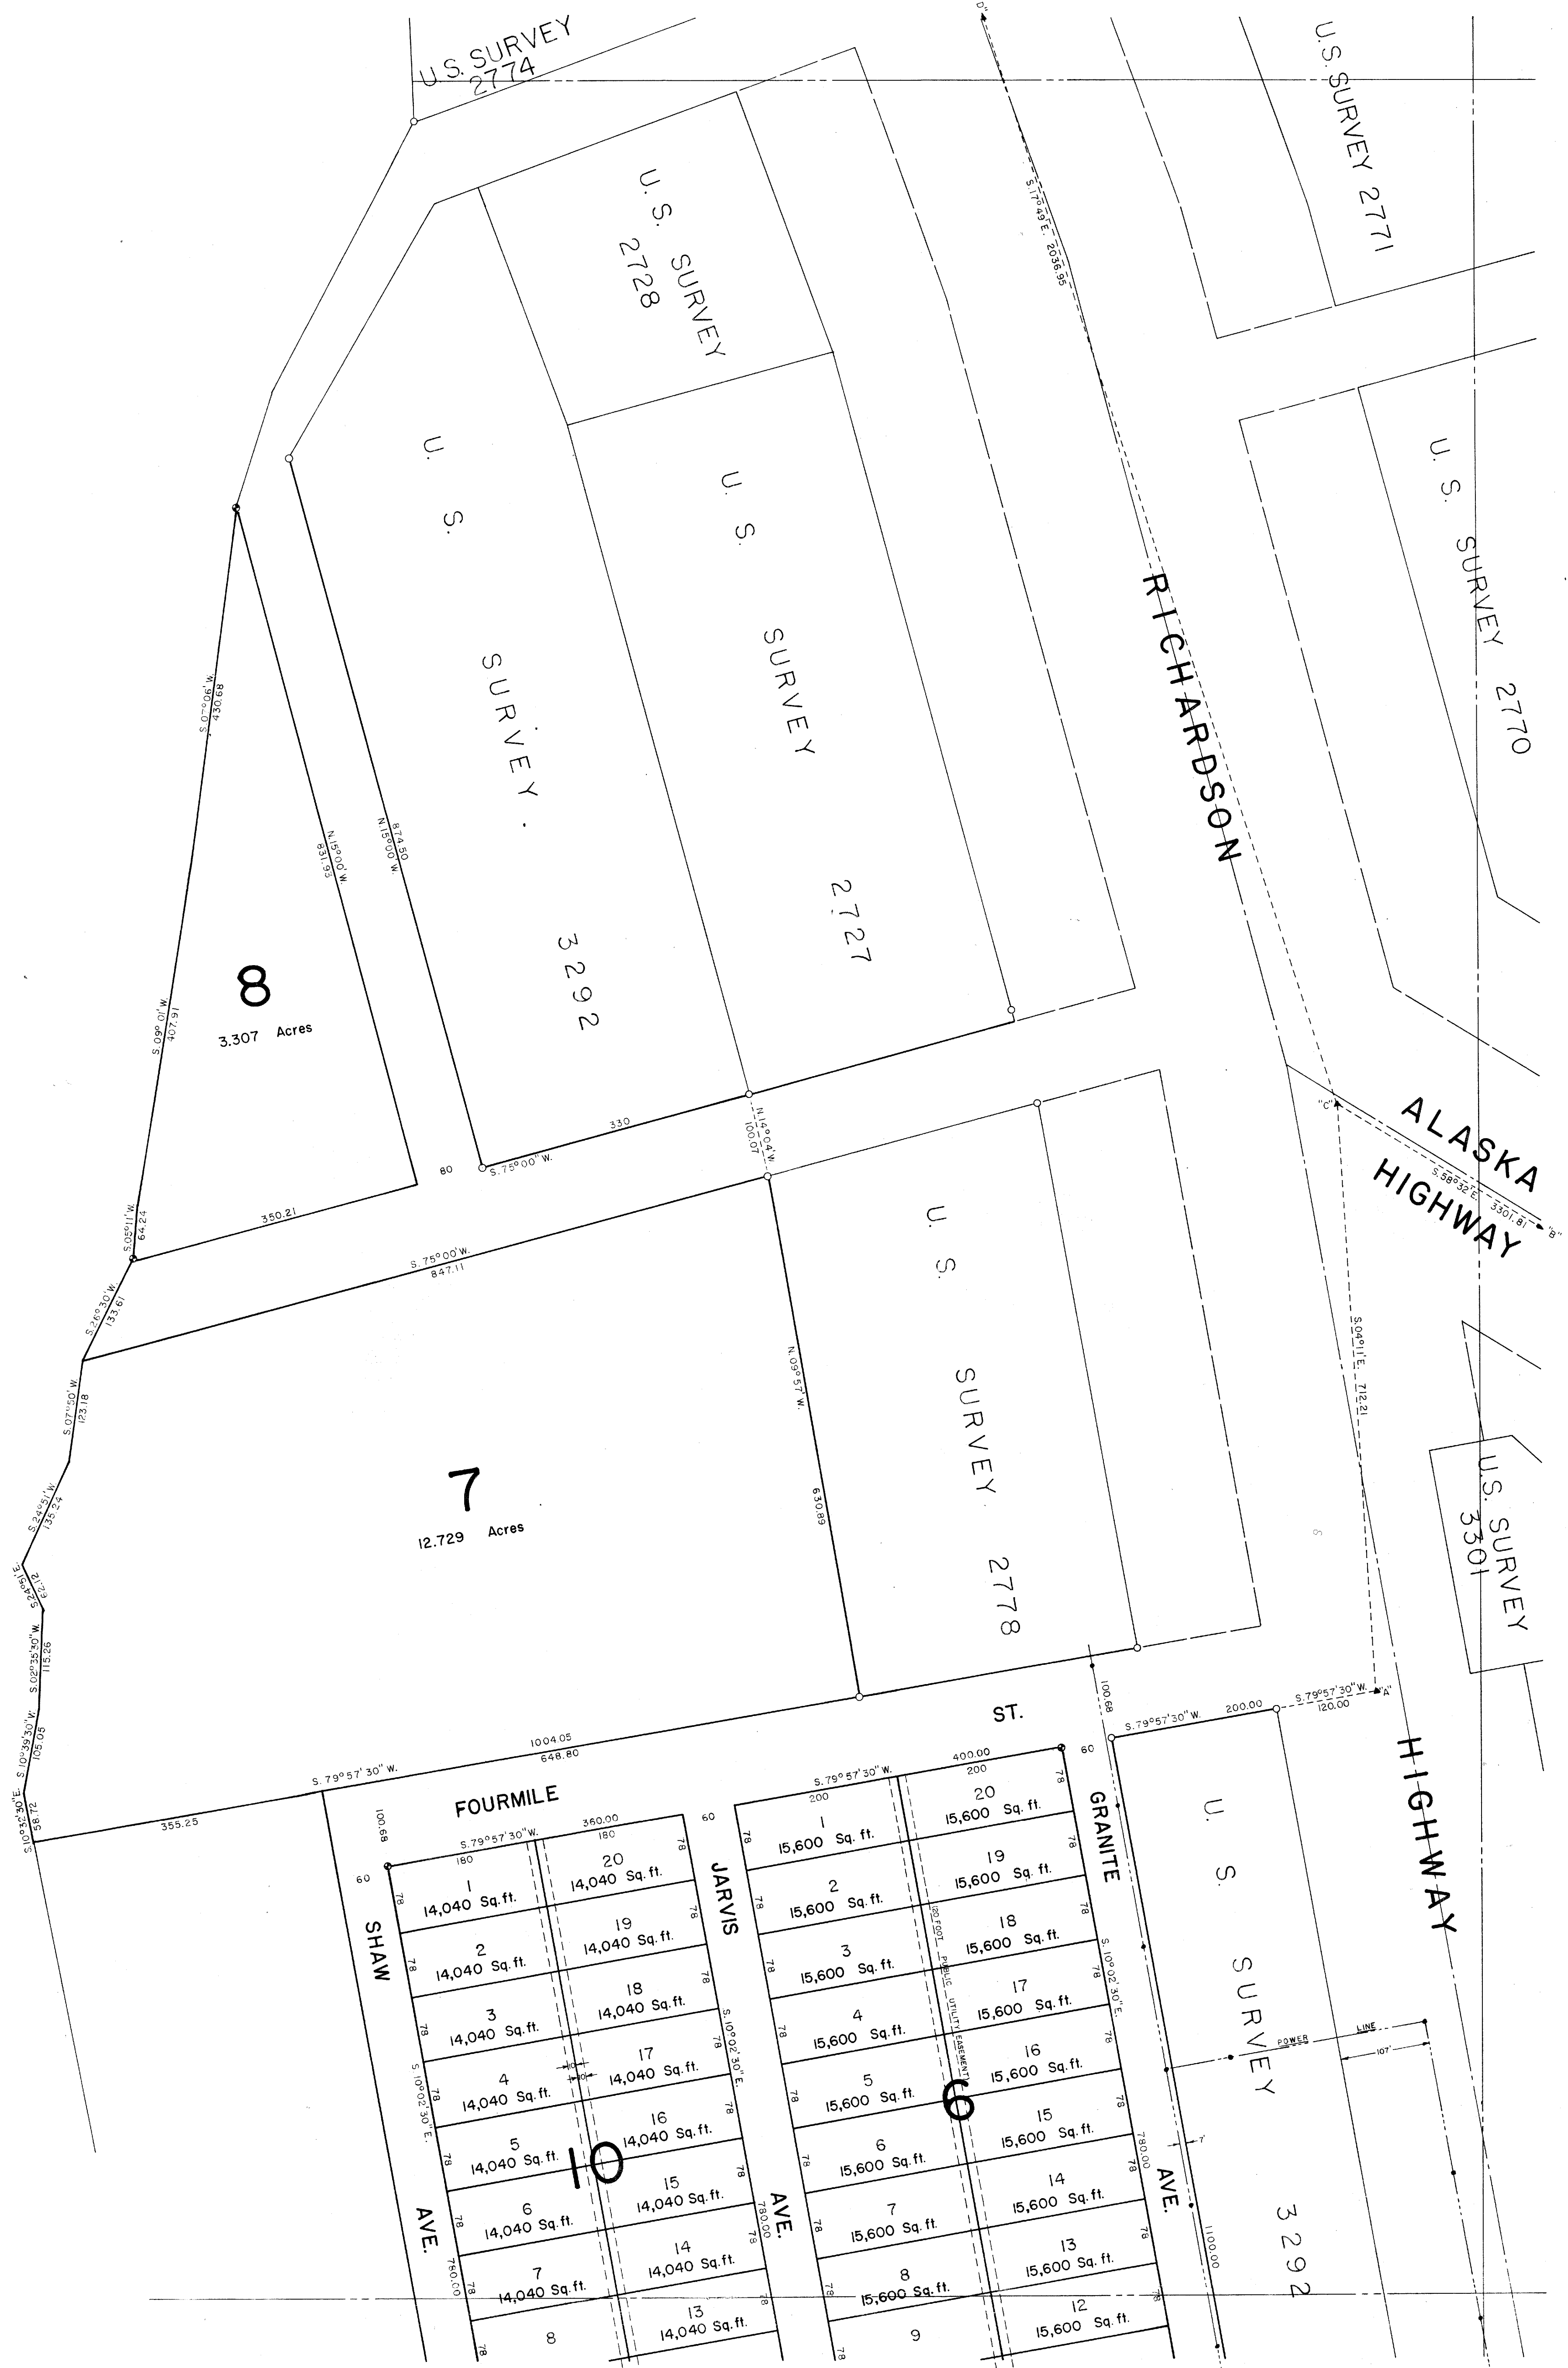

CERTIFICATE OF SURVEYOR

I hereby certify that I am properly registered and licensed to practice land surveying in the State of Alaska and that this plat represents a survey made by me or under my direct supervision, and the monuments shown thereon actually exist as described, and that all dimensions and other details are correct.

Date: August 21, 1961




Registration No. 551-S

Surveyor

NORTH AND WEST ADDITIONS TO
DELTA JUNCTION TOWNSITE

SHEET 5 OF 7 SHEETS

SCALE: 1" = 100' CHECKED: L.R. - E.T. FILE NO. 23-23

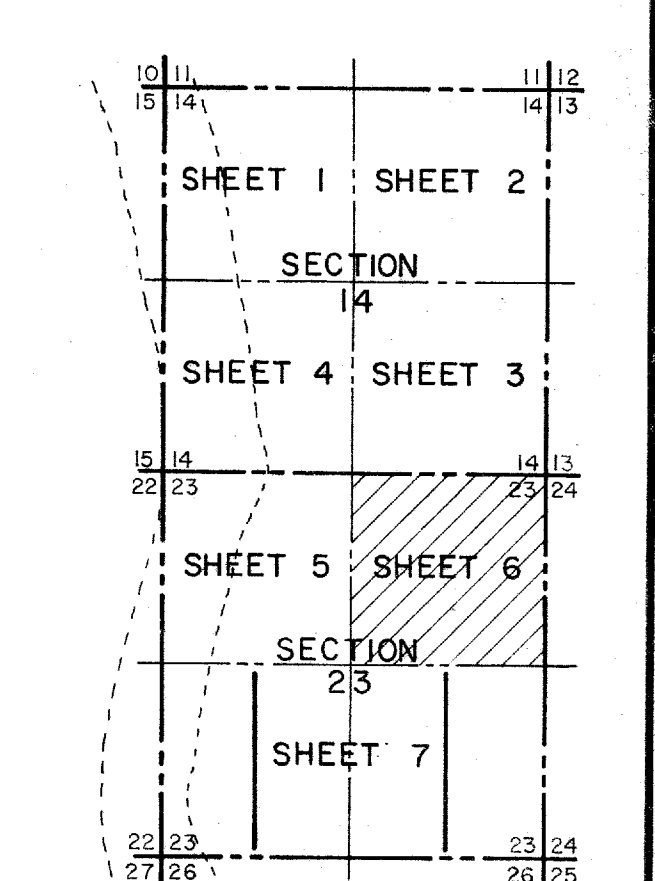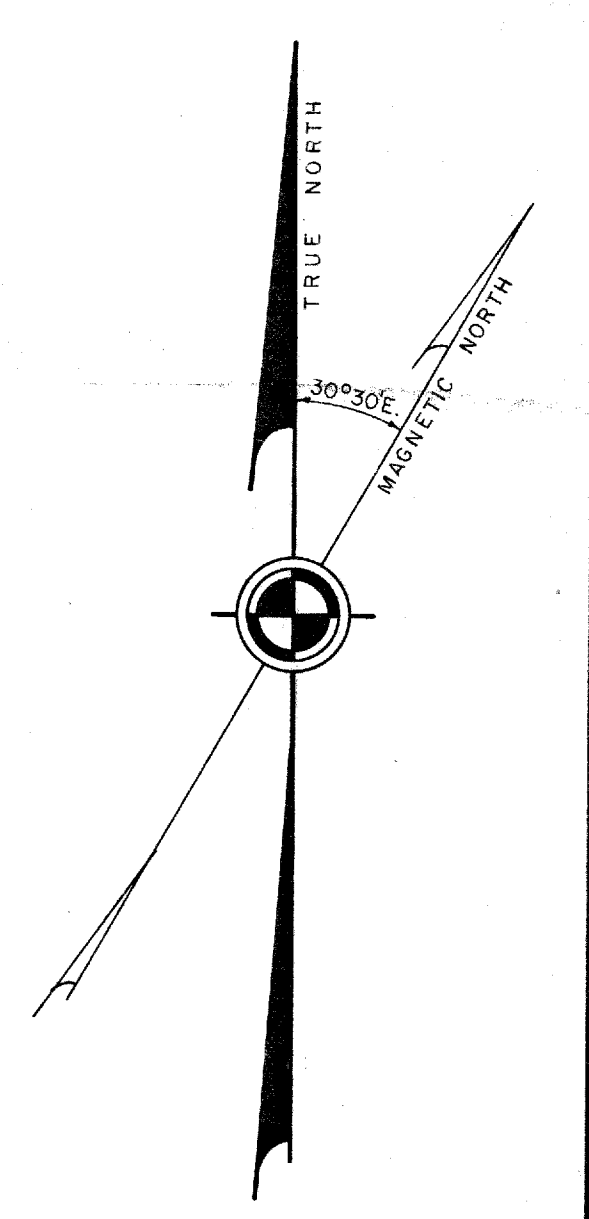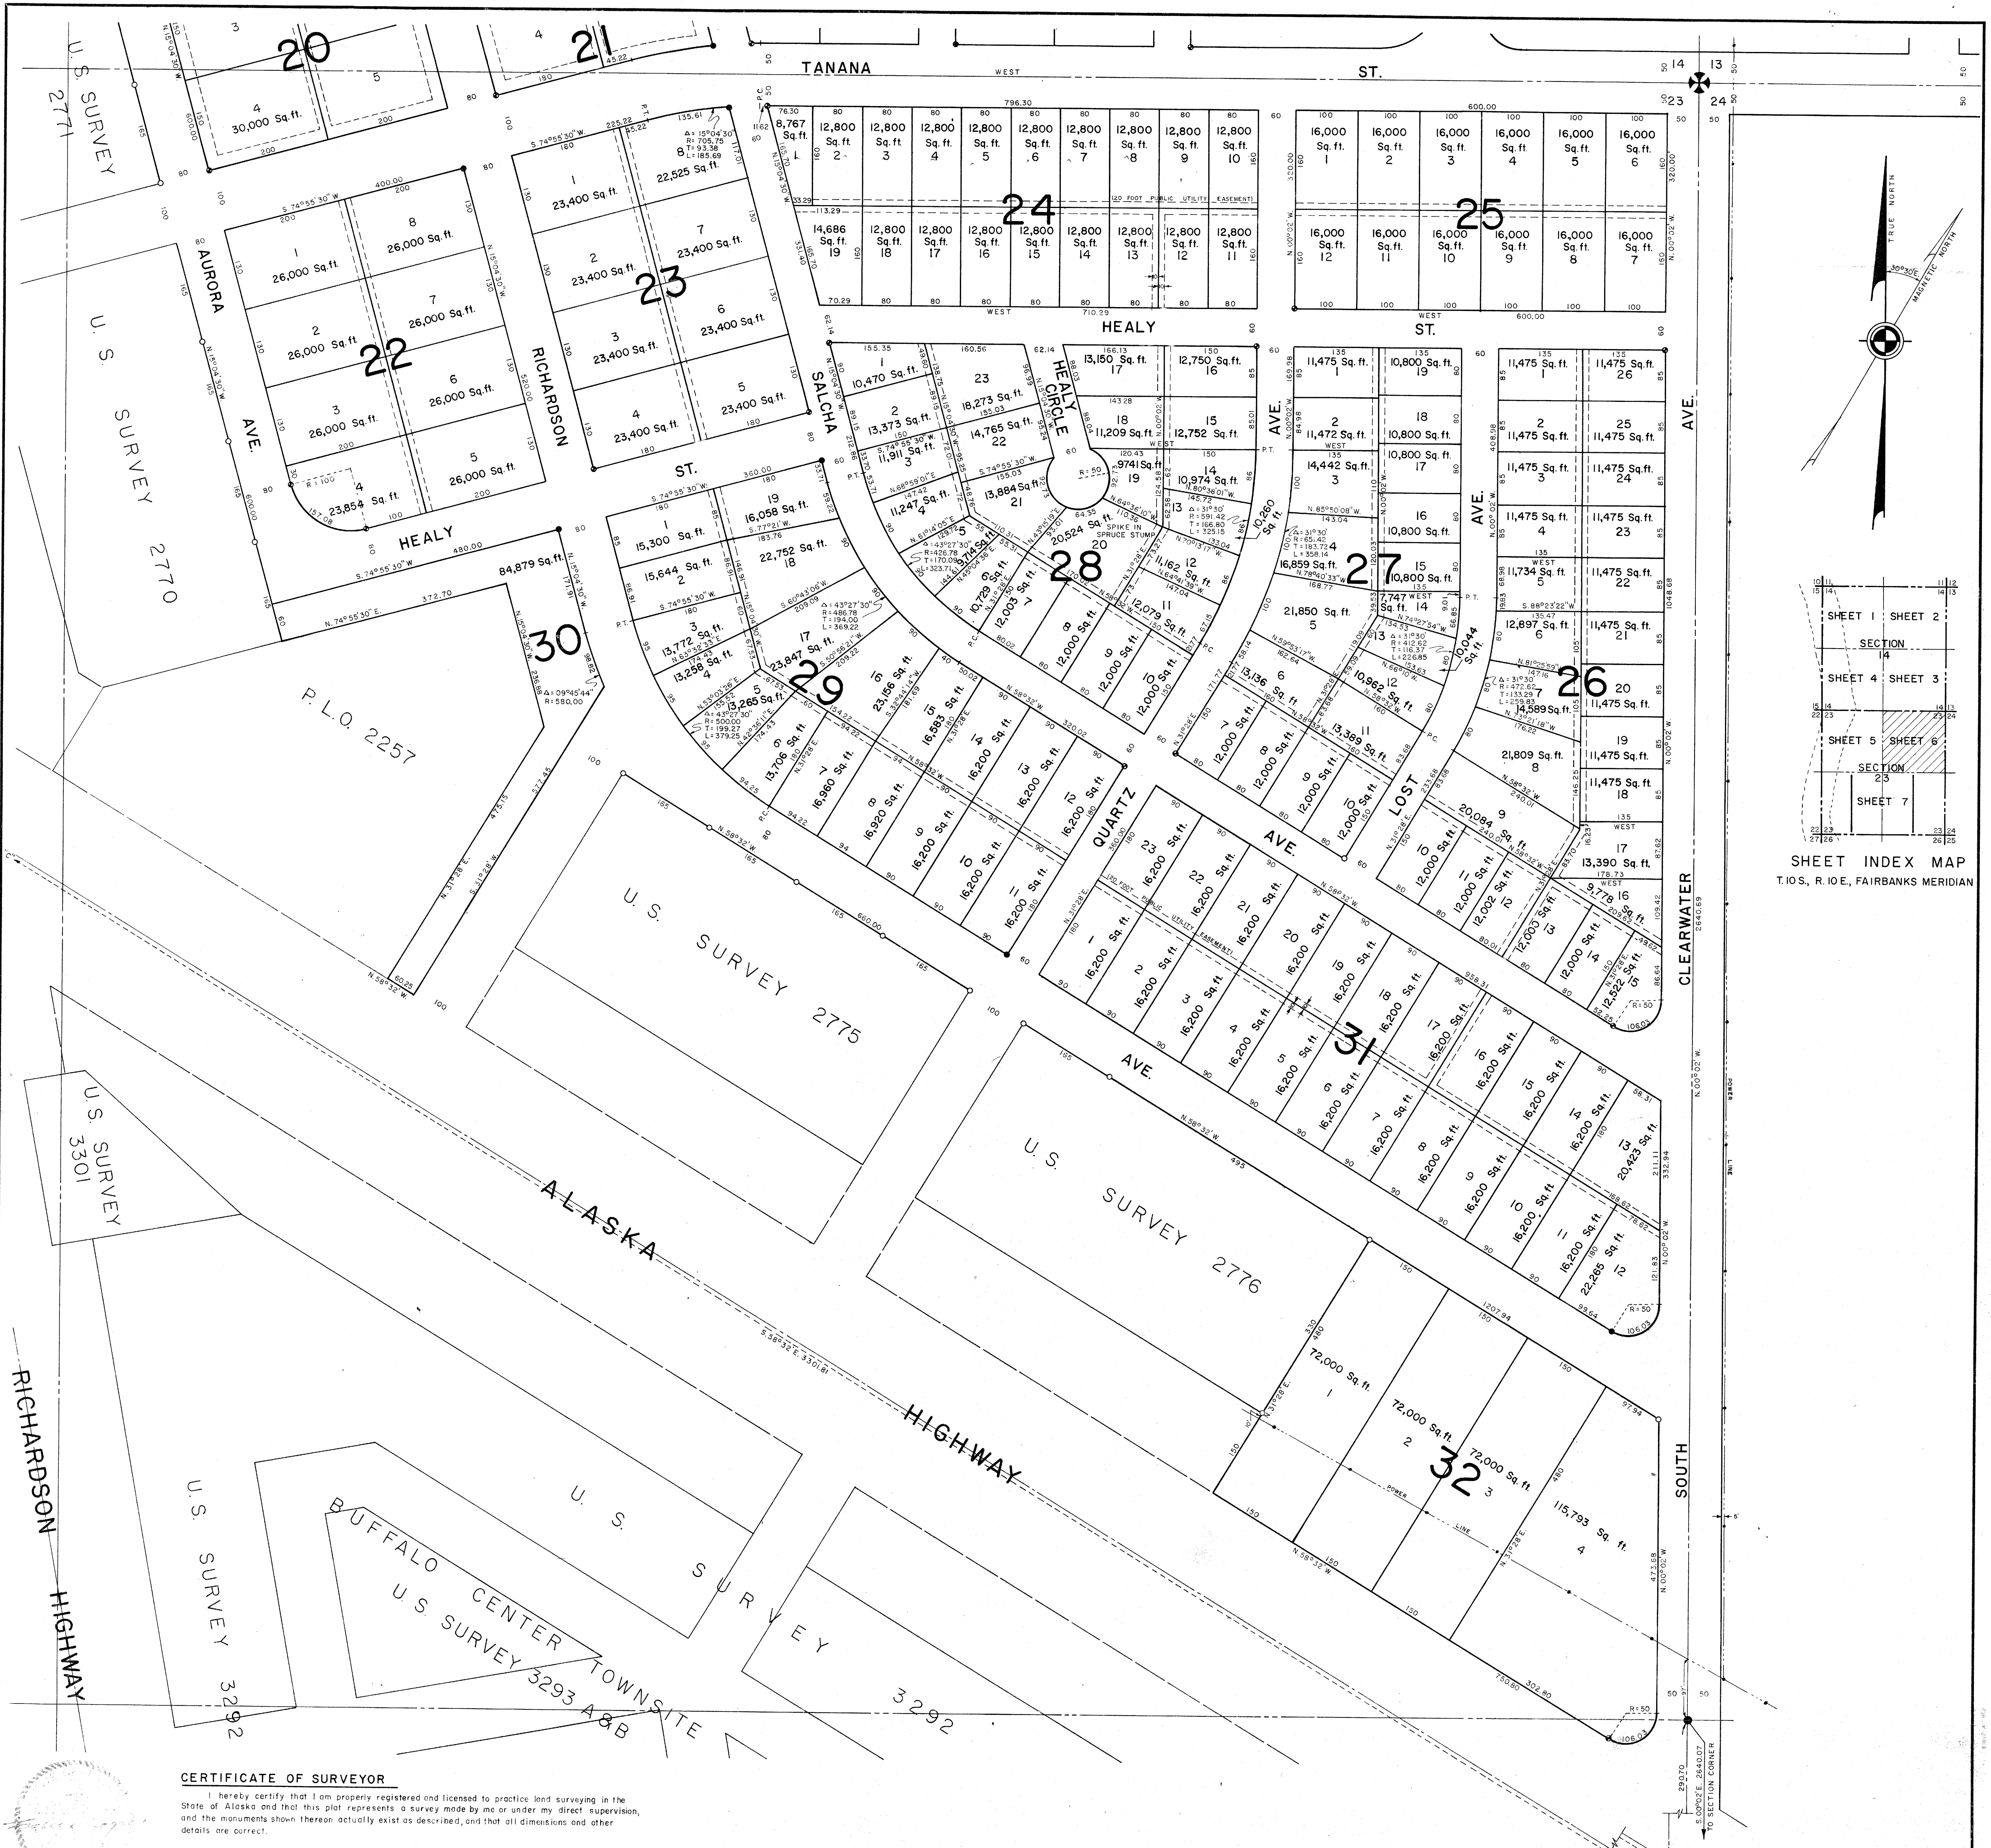



SHEET INDEX MAP
T. 10 S., R. 10 E., FAIRBANKS MERIDIAN

CERTIFICATE OF SURVEYOR
I hereby certify that I am properly registered and licensed to practice land surveying in the State of Alaska and that this plat represents a survey made by me or under my direct supervision, and the monuments shown thereon actually exist as described, and that all dimensions and other details are correct.

Date: August 21, 1961
Registration No. 551-S
Surveyor

8-9-63	Relocated 20' public utility easements from back of lots to front, in blocks 20 & 21	APP	APP	APP	APP
DATE	REVISION RECORD	DWN	CHK	APP	APP

**NORTH AND WEST ADDITIONS TO
DELTA JUNCTION TOWNSITE**

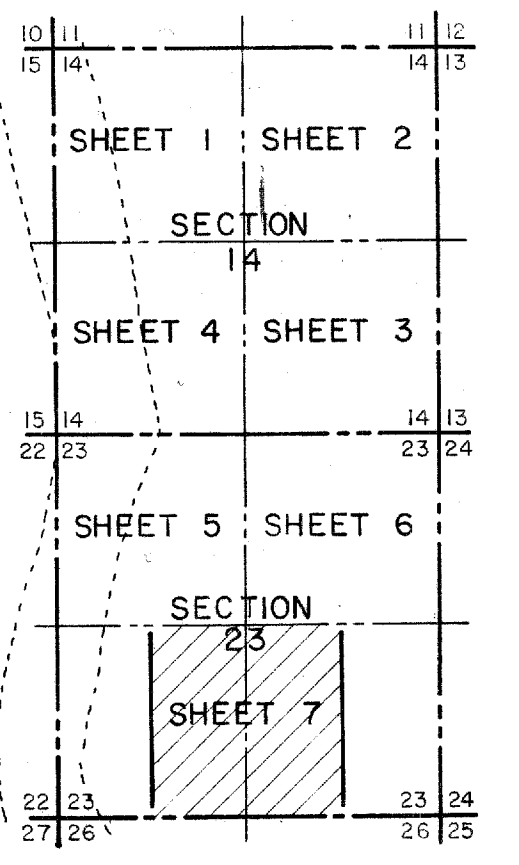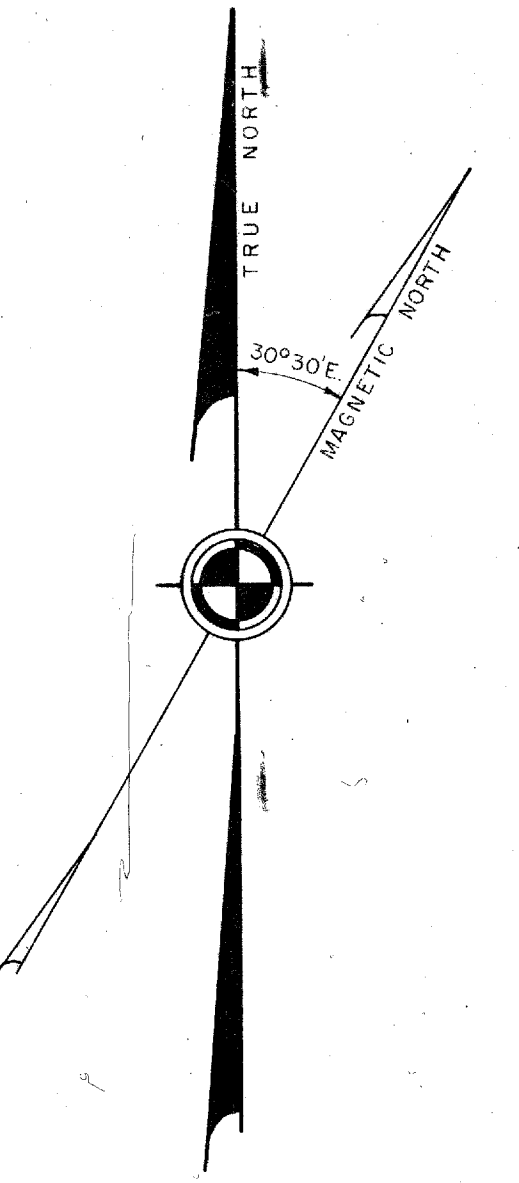

SHEET INDEX MAP
T.10S, R.10E, FAIRBANKS MERIDIAN



CERTIFICATE OF SURVEYOR
I hereby certify that I am properly registered and licensed to practice land surveying in the State of Alaska and that this plat represents a survey made by me or under my direct supervision, and the monuments shown thereon actually exist as described, and that all dimensions and other details are correct.
Date: August 21, 1961
Registration No. 551-S
Surveyor

**NORTH AND WEST ADDITIONS TO
DELTA JUNCTION TOWNSITE**

SHEET 7 OF 7 SHEETS
SCALE: 1" = 100'
CHECKED: L.I.R.-F.T.
FILE NO. 23-21